




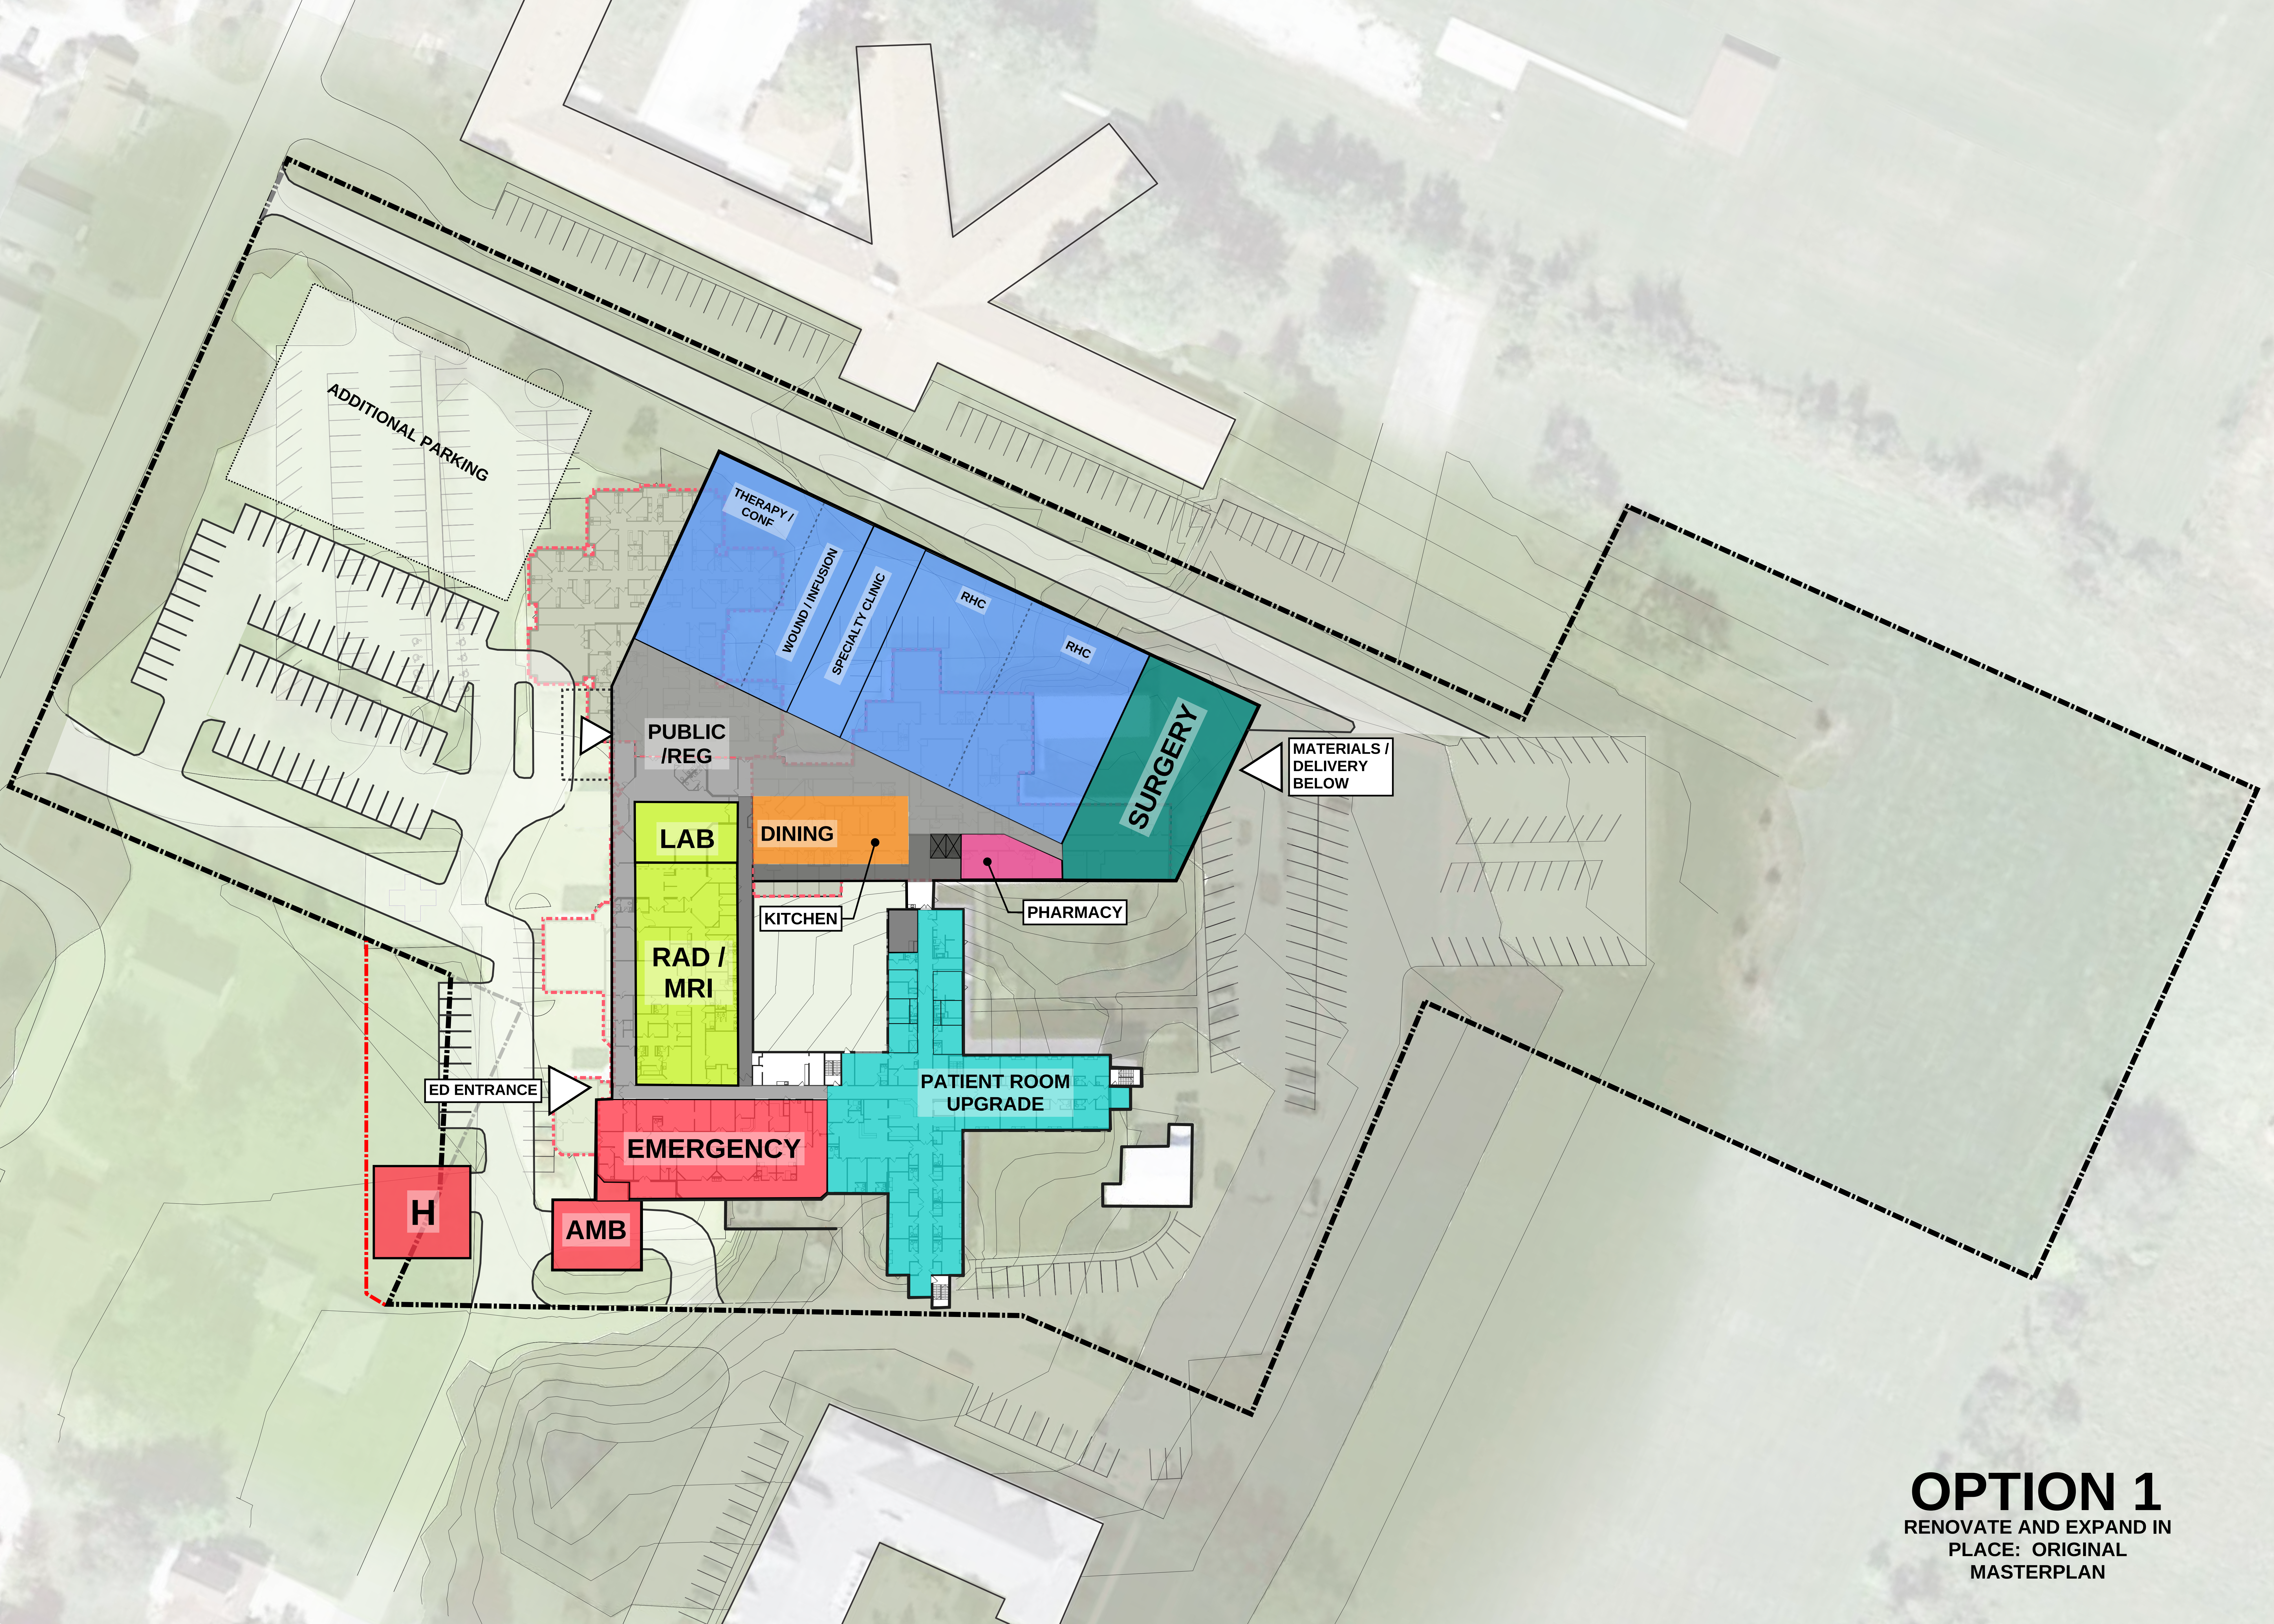

OPTION 1
RENOVATE AND EXPAND IN
PLACE: ORIGINAL
MASTERPLAN

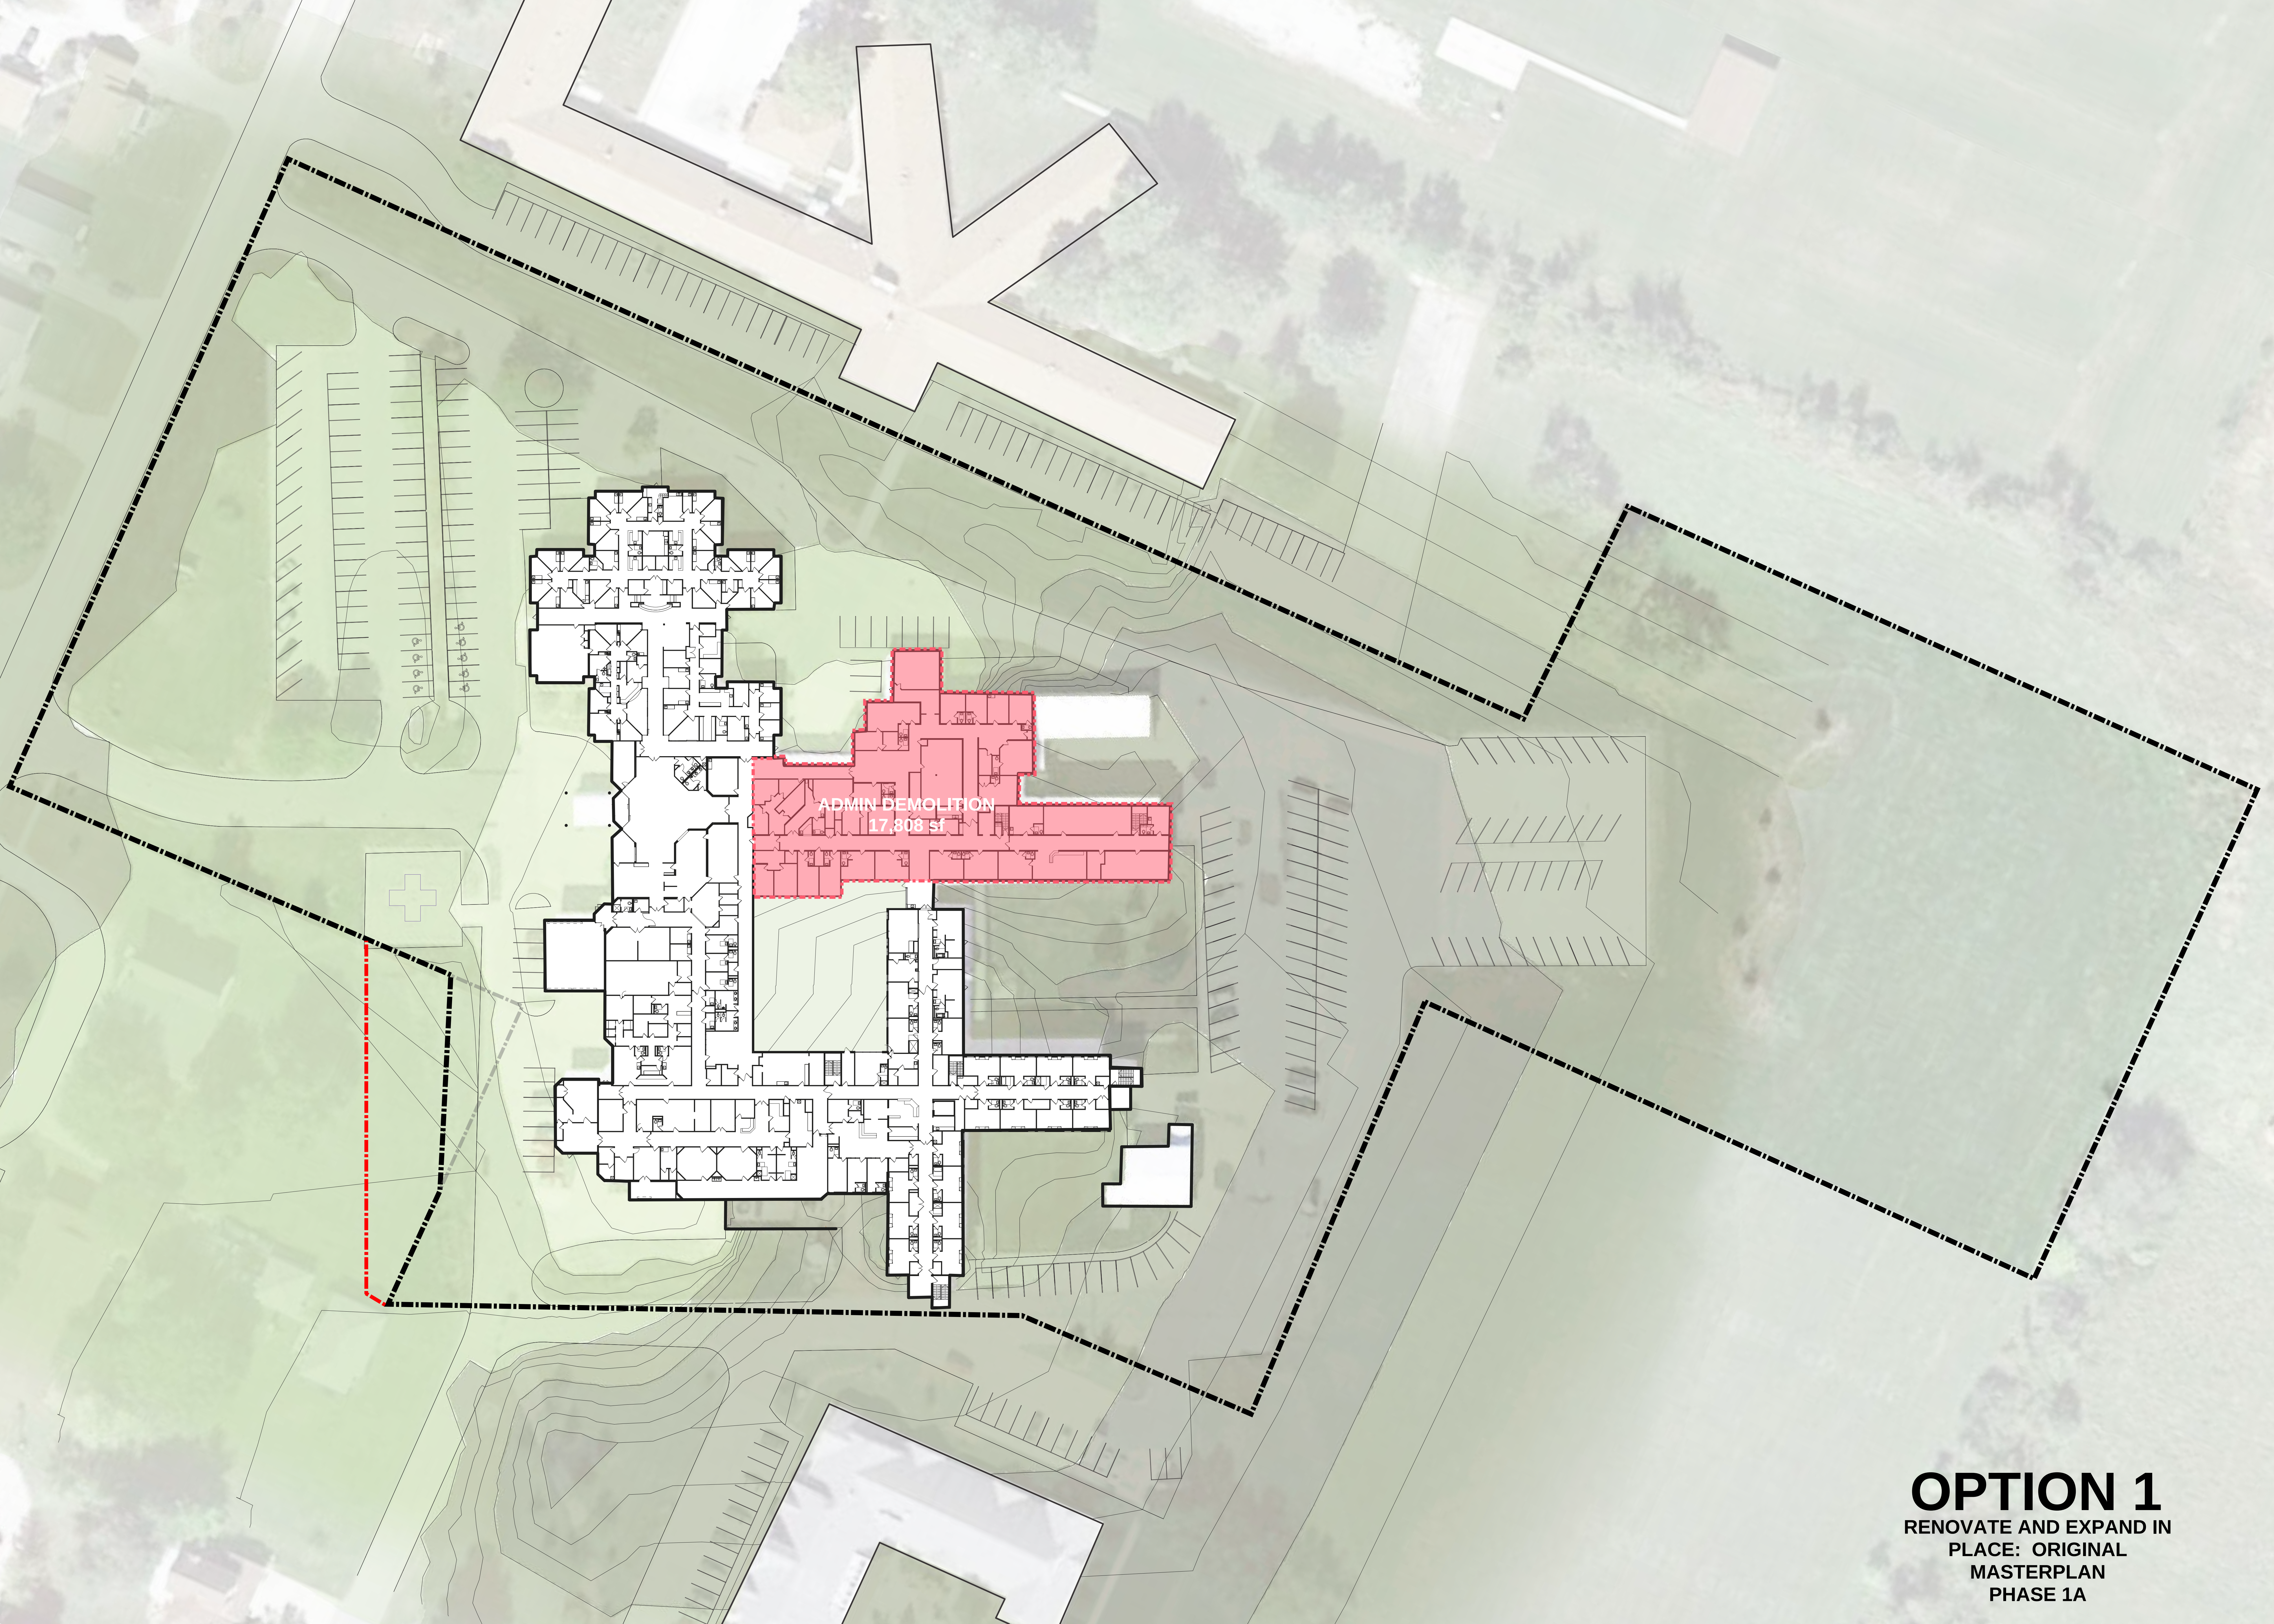

OPTION 1
RENOVATE AND EXPAND IN
PLACE: ORIGINAL
MASTERPLAN
PHASE 1A

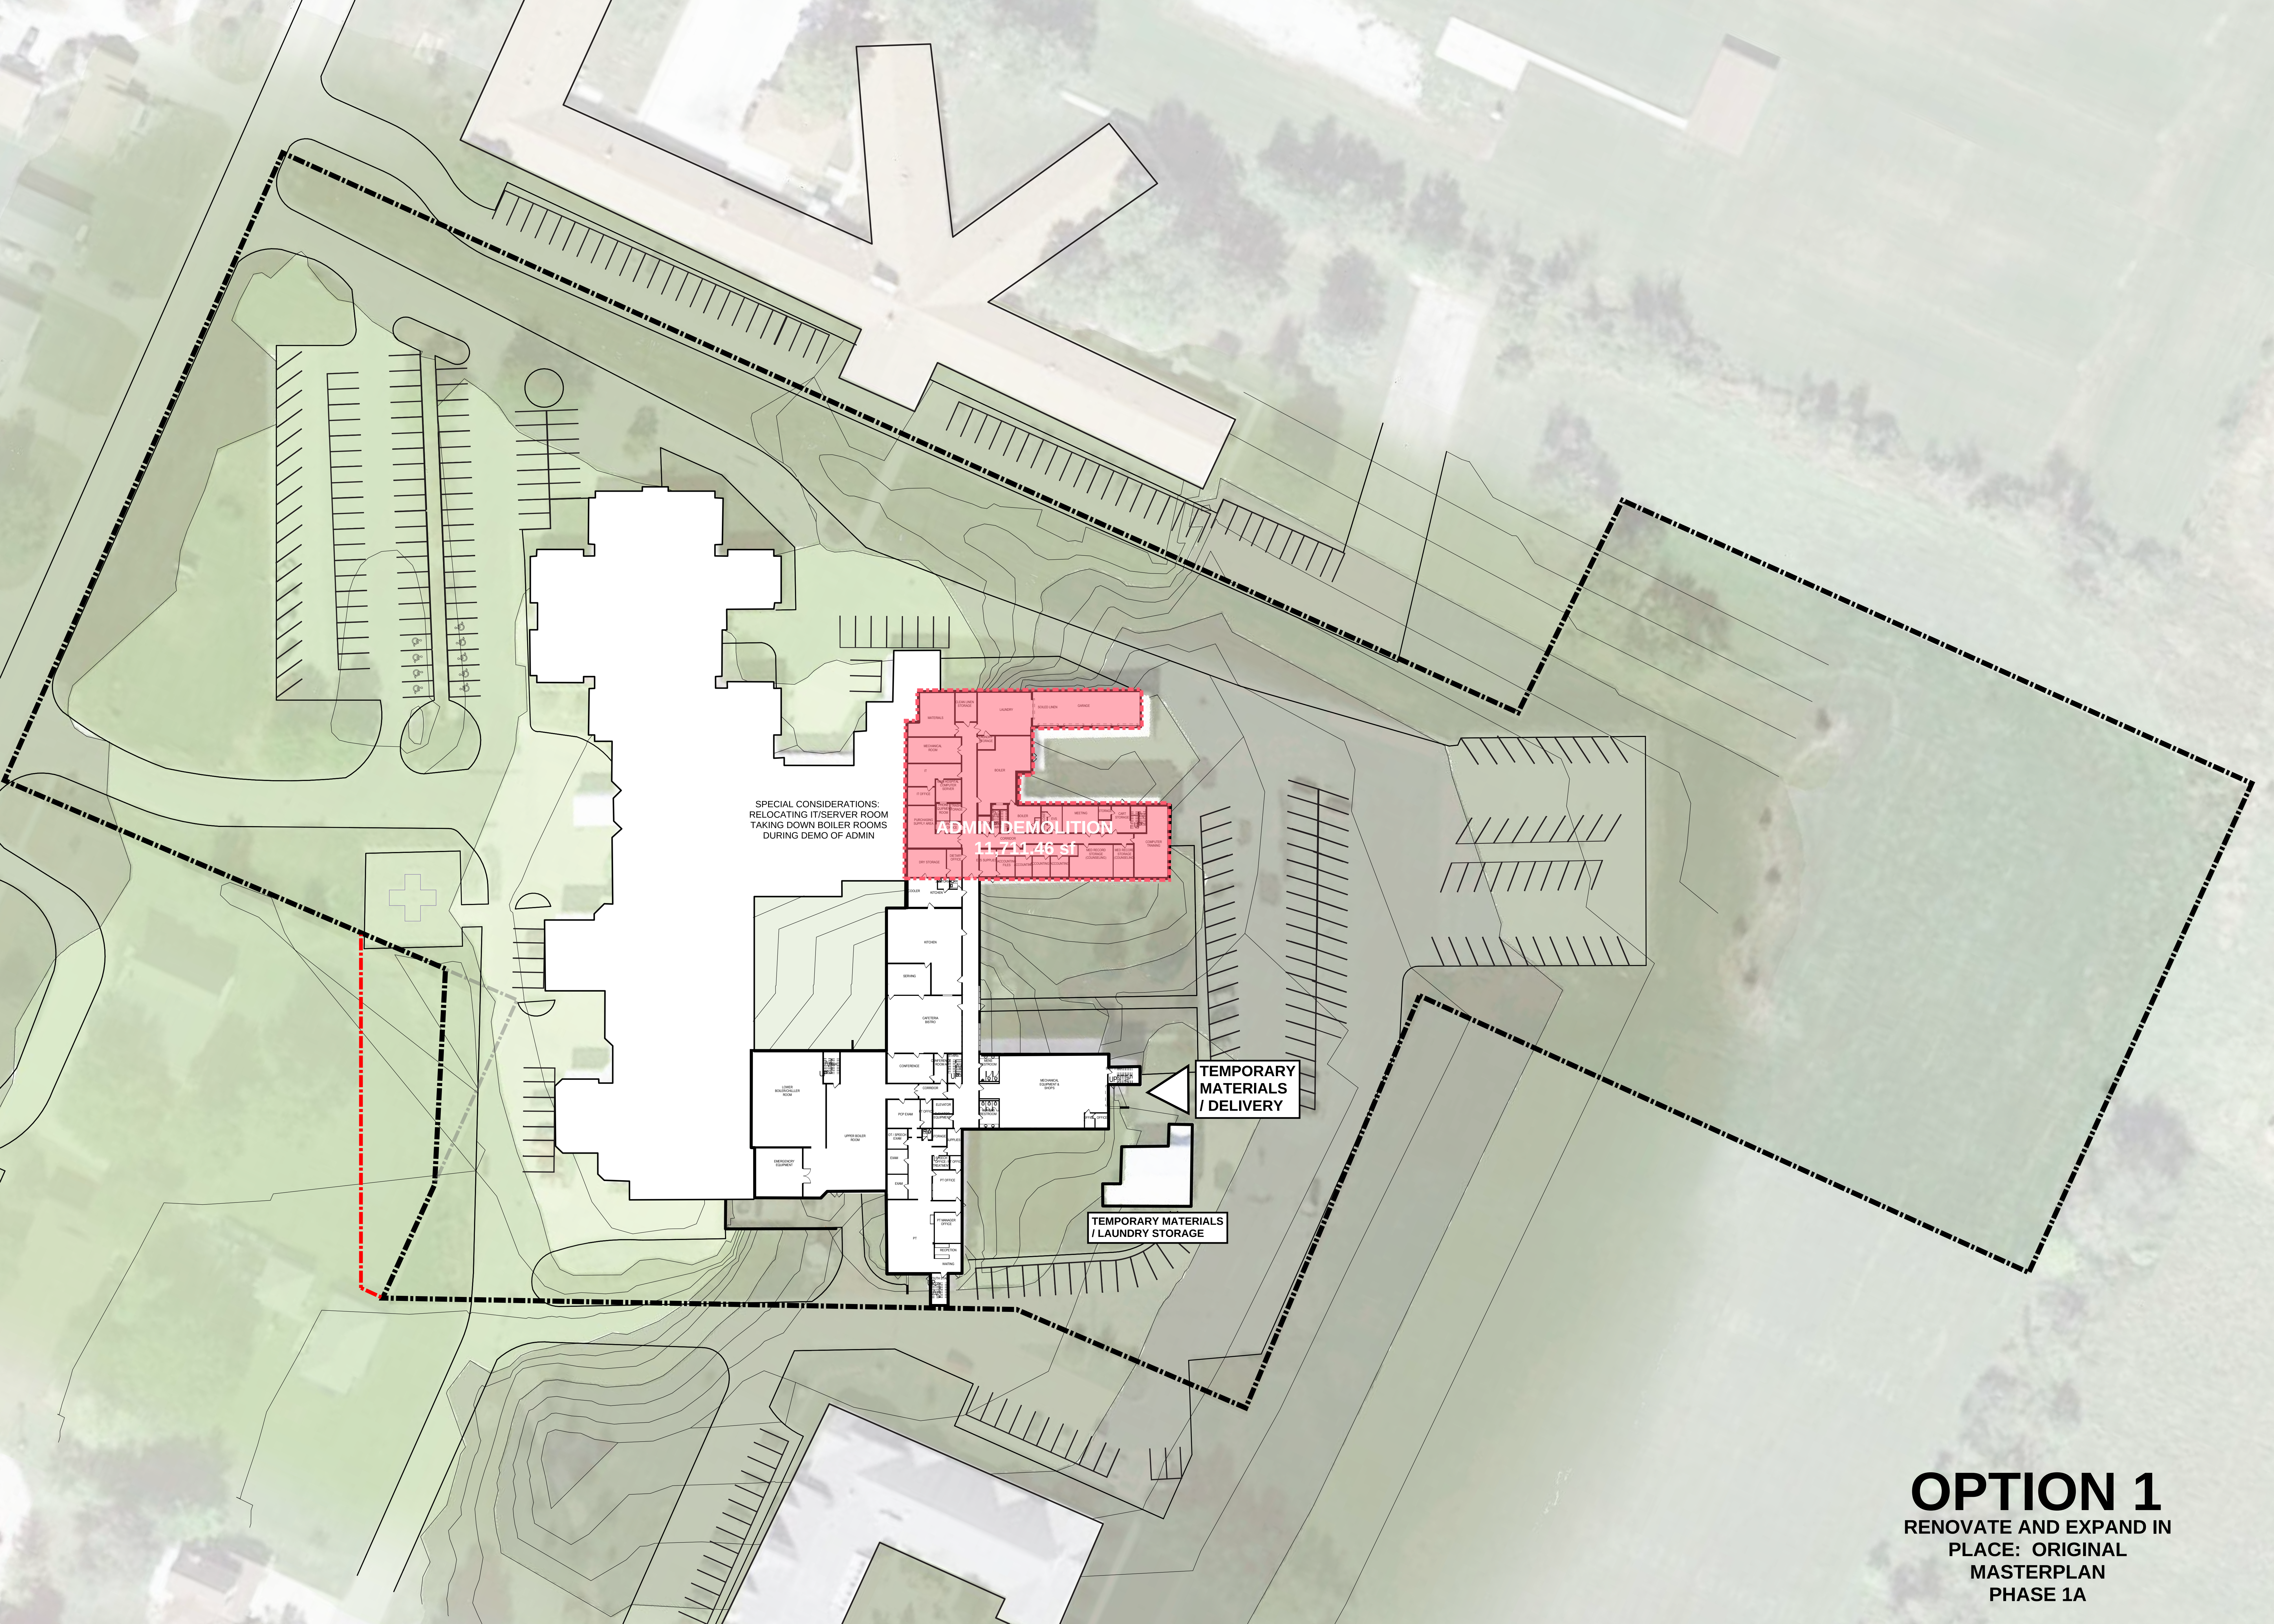


SPECIAL CONSIDERATIONS:
RELOCATING IT/SERVER ROOM
TAKING DOWN BOILER ROOMS
DURING DEMO OF ADMIN

ADMIN DEMOLITION
11,711.46 sq ft

TEMPORARY MATERIALS
/ DELIVERY


TEMPORARY MATERIALS
/ LAUNDRY STORAGE

OPTION 1
RENOVATE AND EXPAND IN
PLACE: ORIGINAL
MASTERPLAN
PHASE 1A

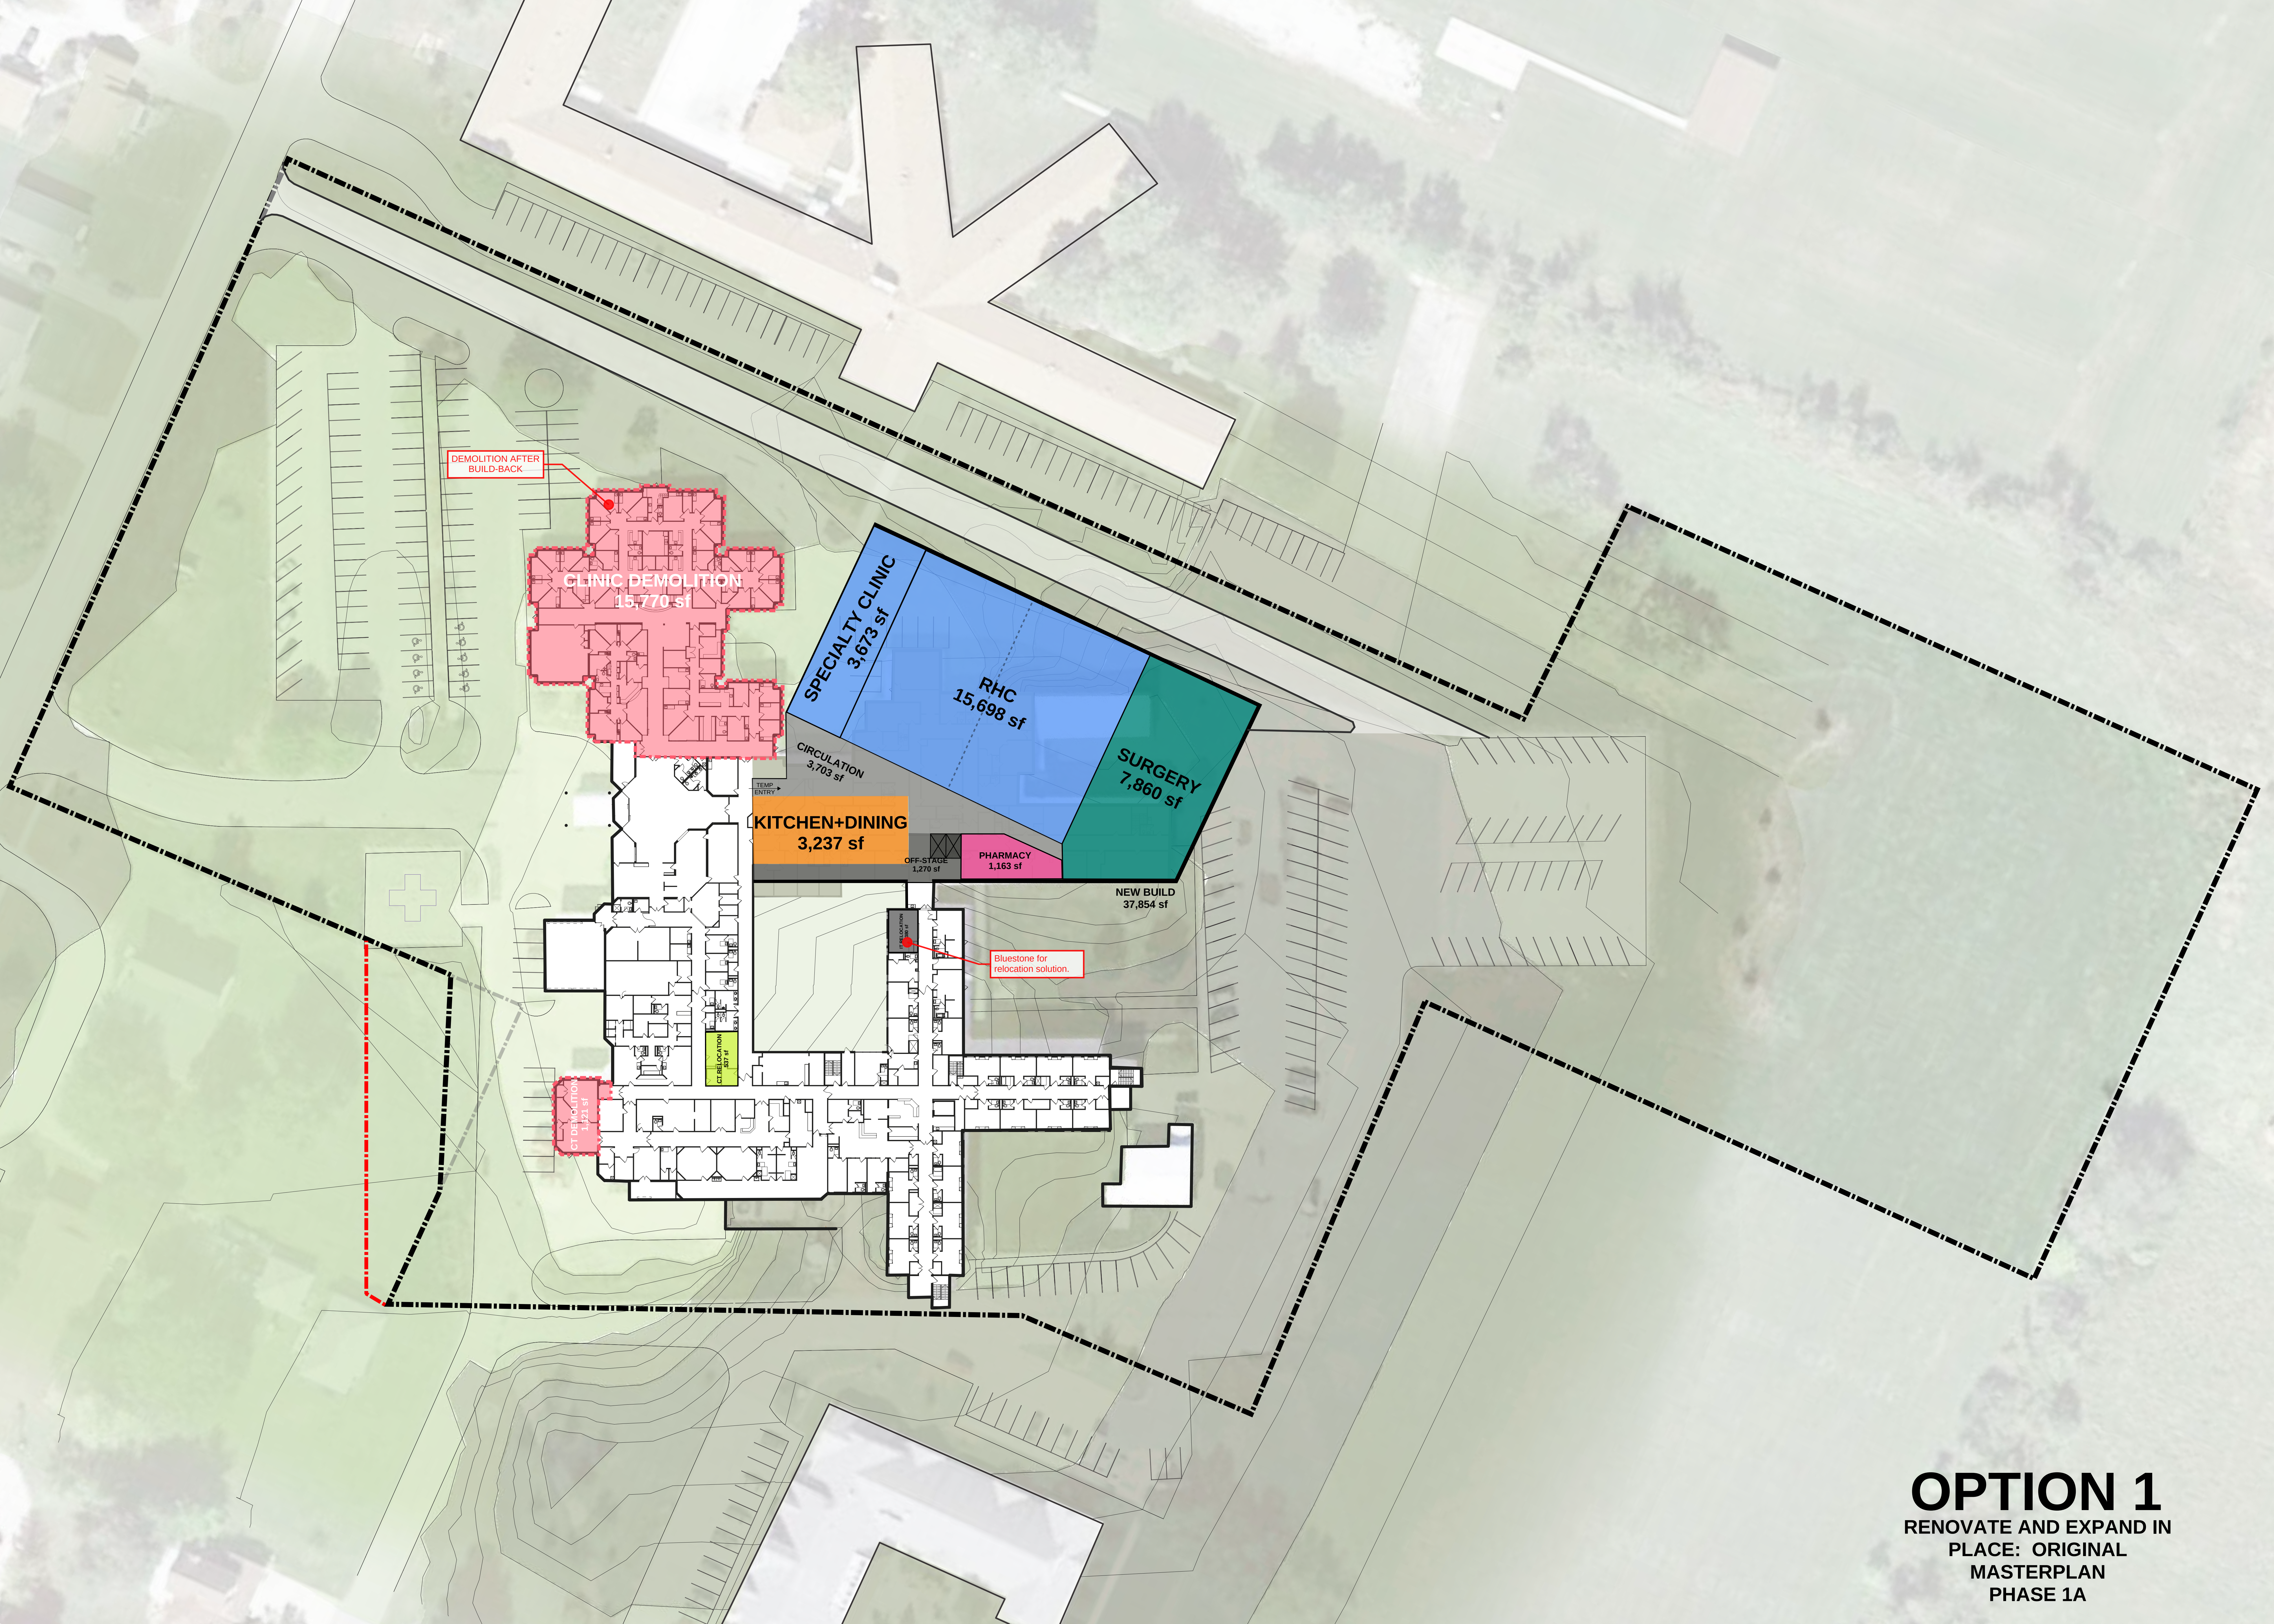


OPTION 1

RENOVATE AND EXPAND IN
PLACE: ORIGINAL
MASTERPLAN
PHASE 1A

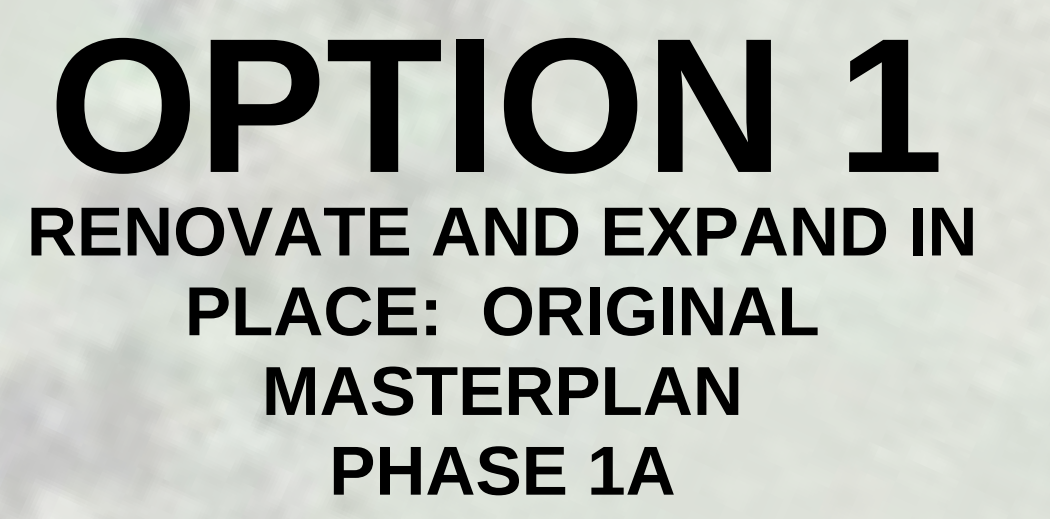


OPTION 1

RENOVATE AND EXPAND IN
PLACE: ORIGINAL
MASTERPLAN
PHASE 1A

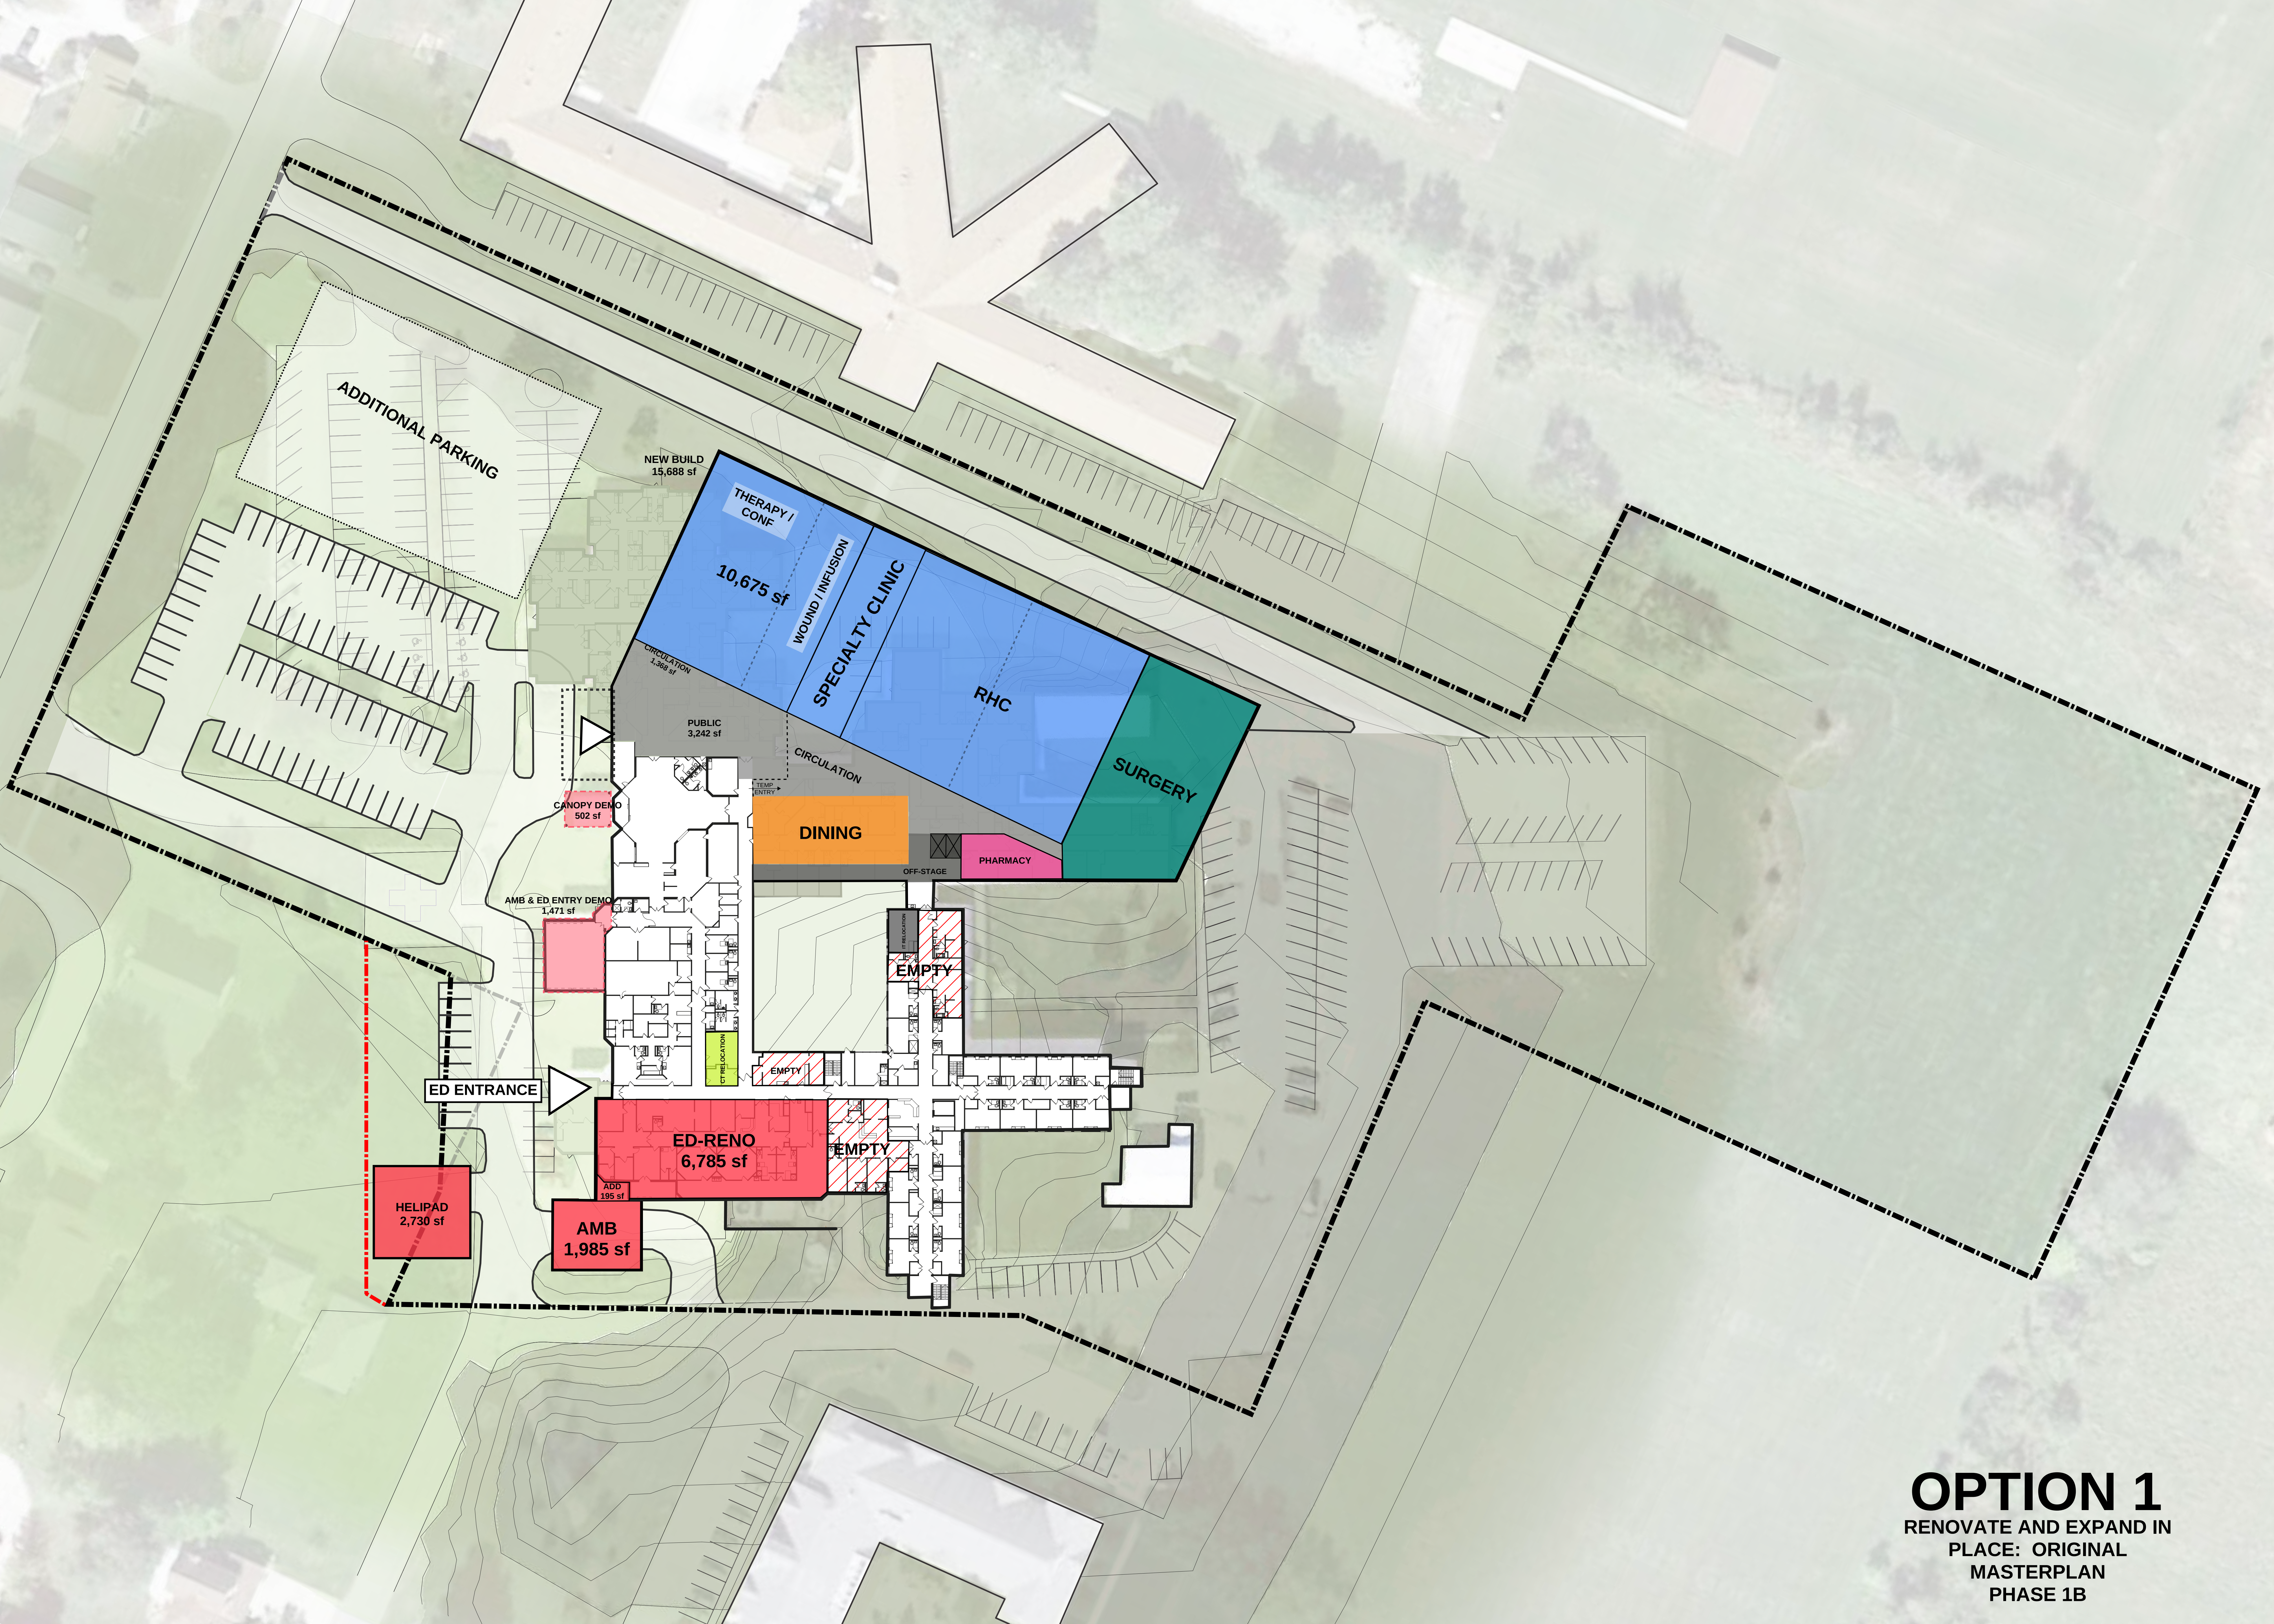


OPTION 1
RENOVATE AND EXPAND IN
PLACE: ORIGINAL
MASTERPLAN
PHASE 1B

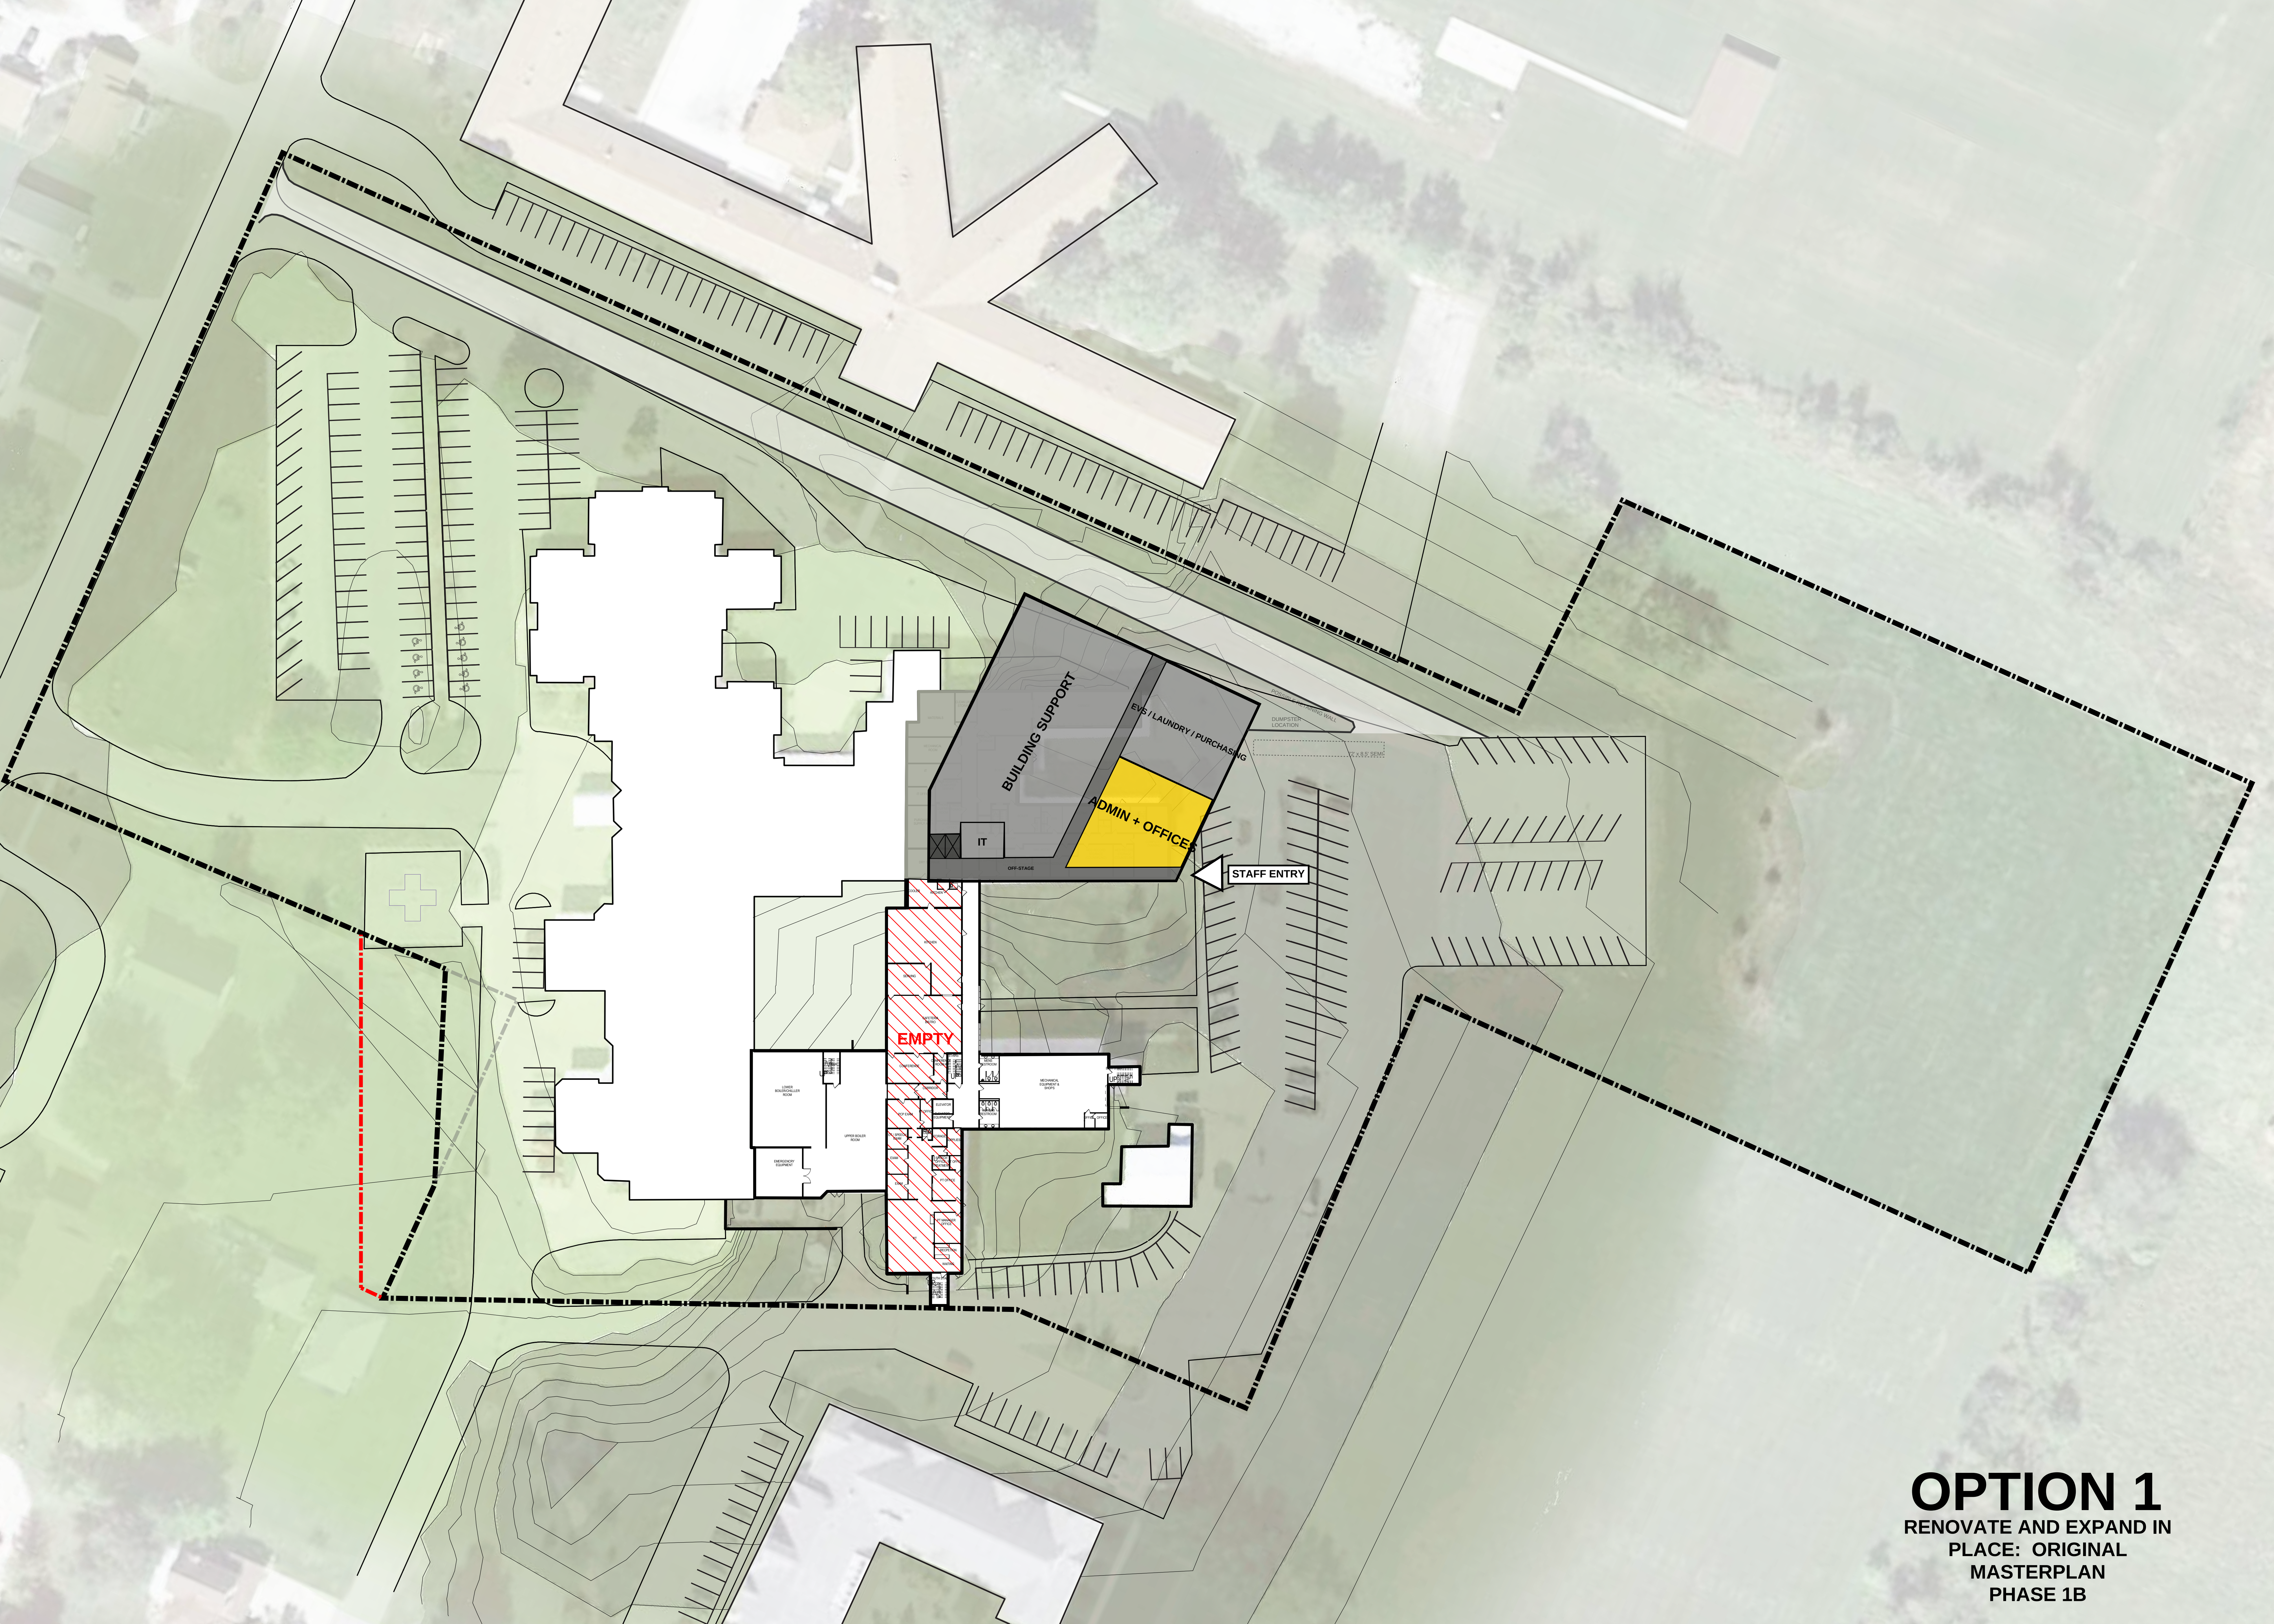


OPTION 1

RENOVATE AND EXPAND IN
PLACE: ORIGINAL
MASTERPLAN
PHASE 1B

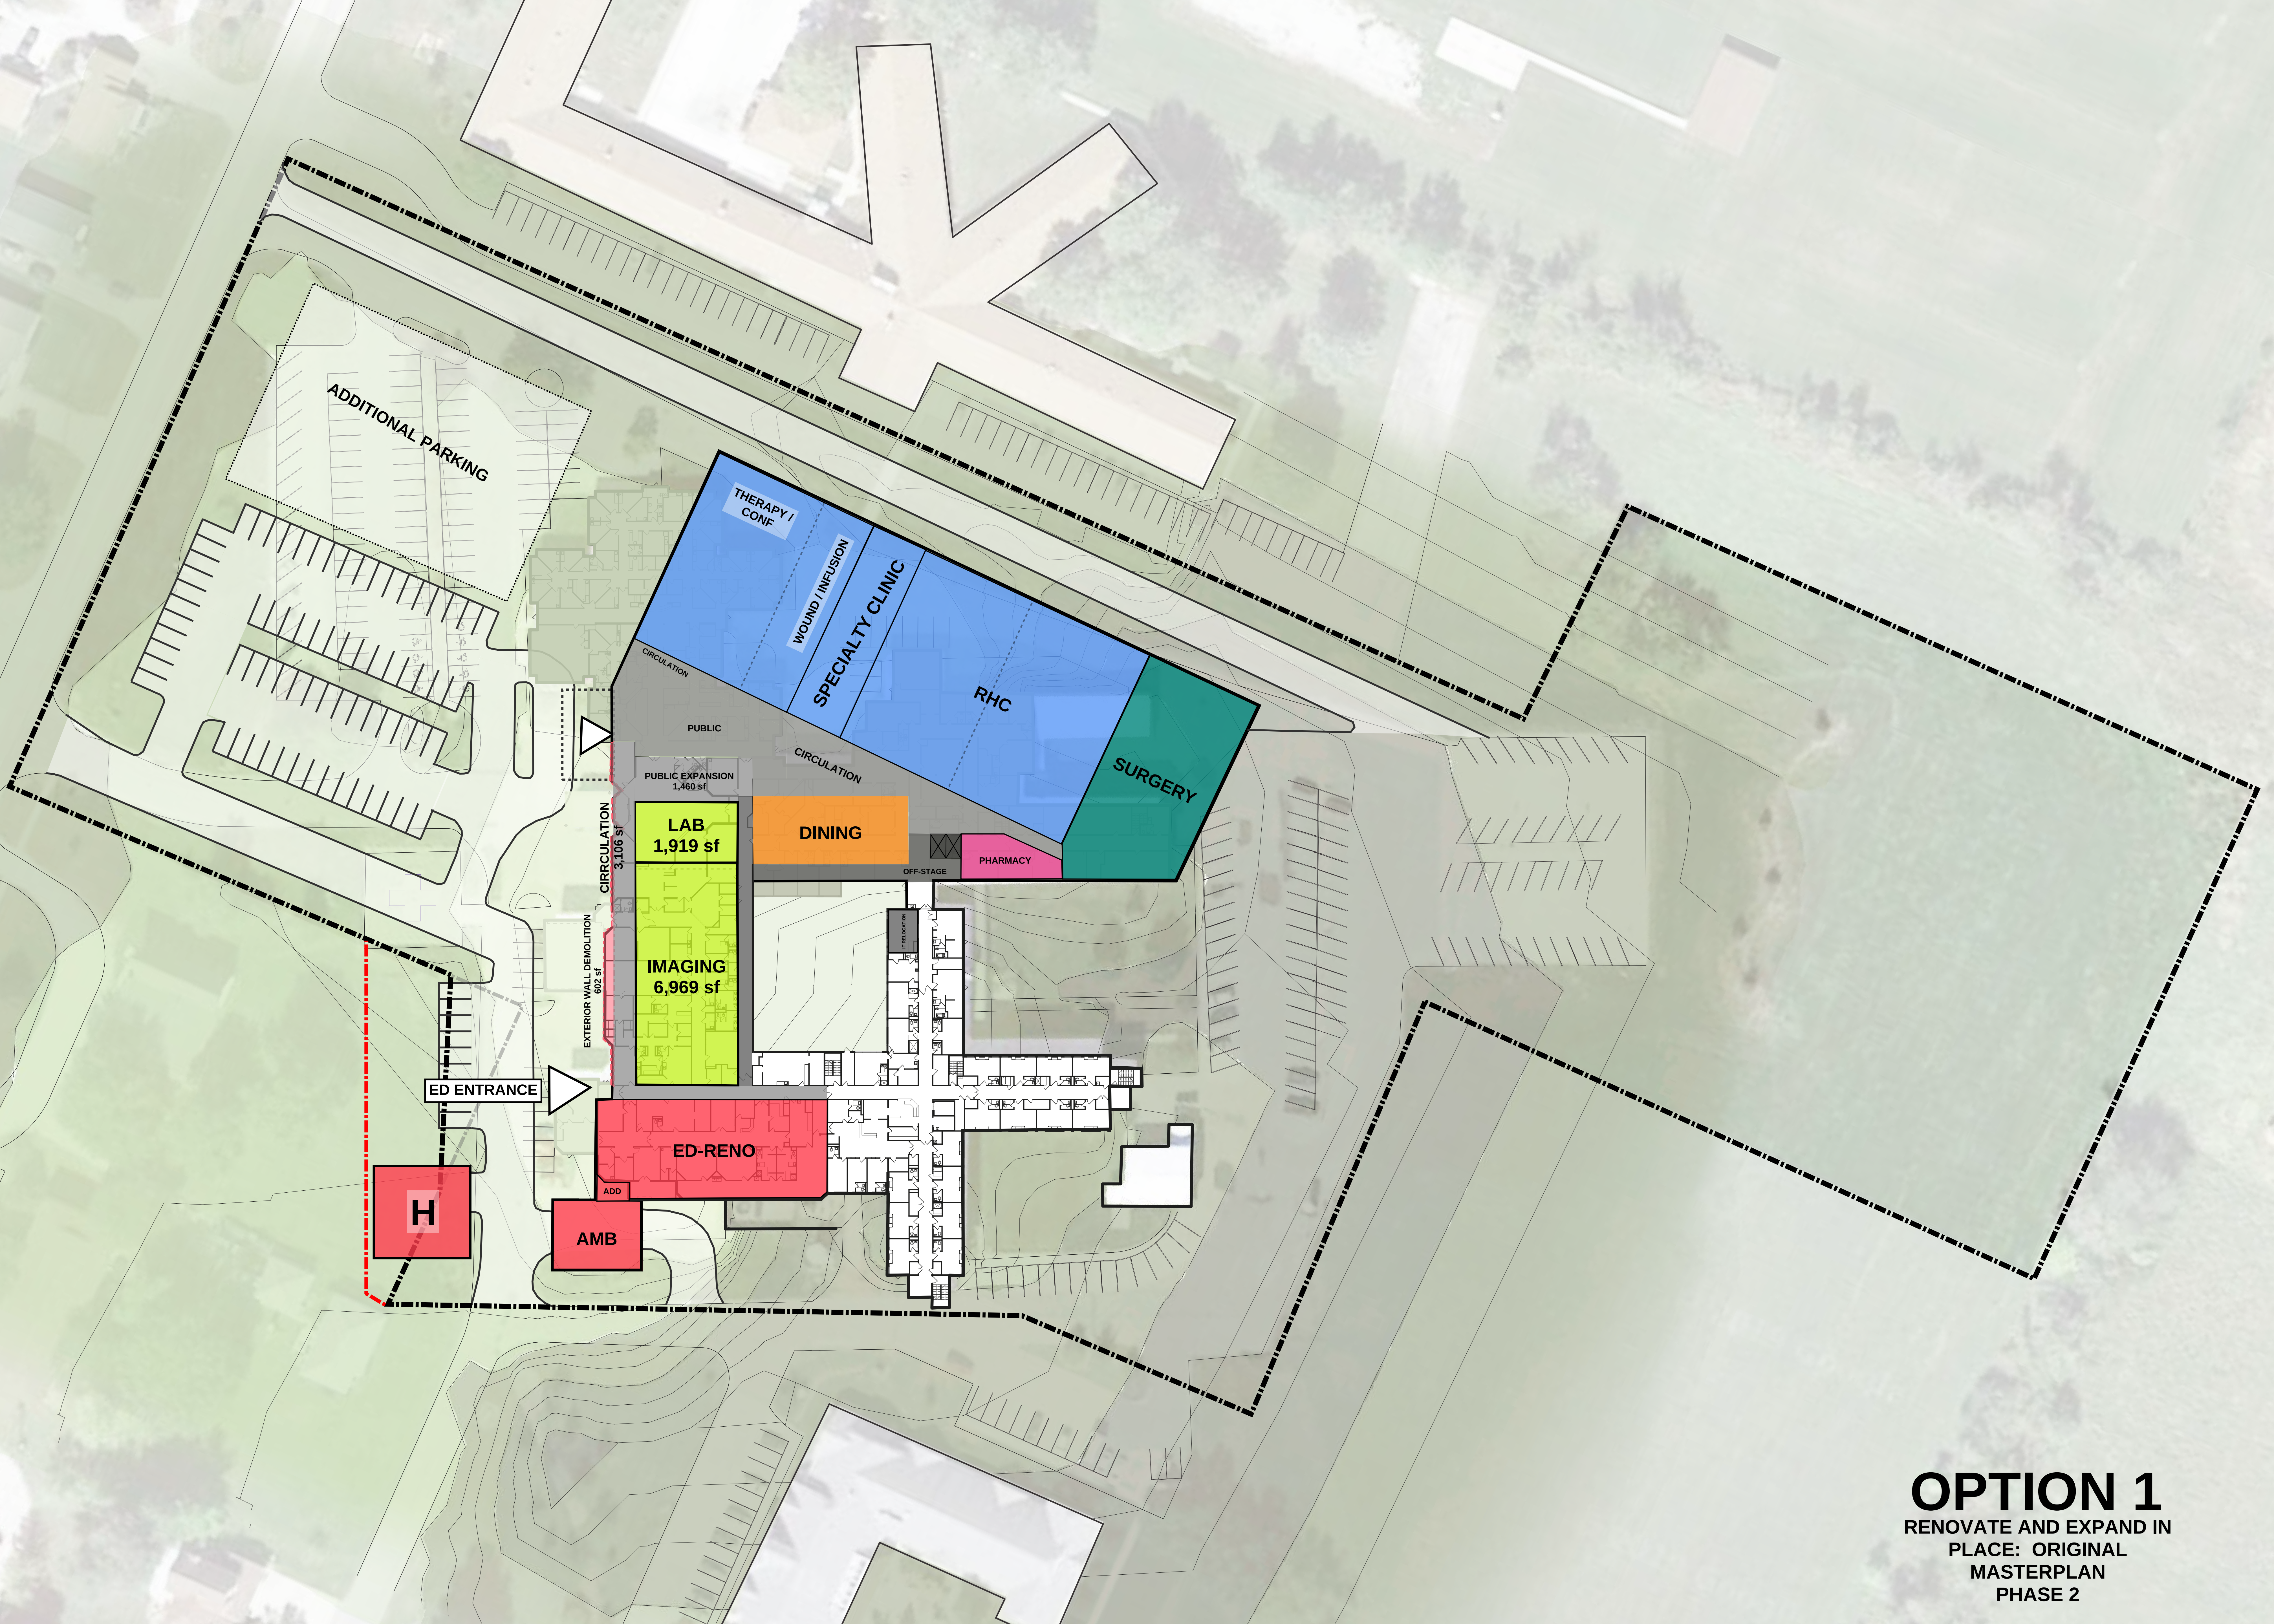


OPTION 1


RENOVATE AND EXPAND IN
PLACE: ORIGINAL
MASTERPLAN
PHASE 2

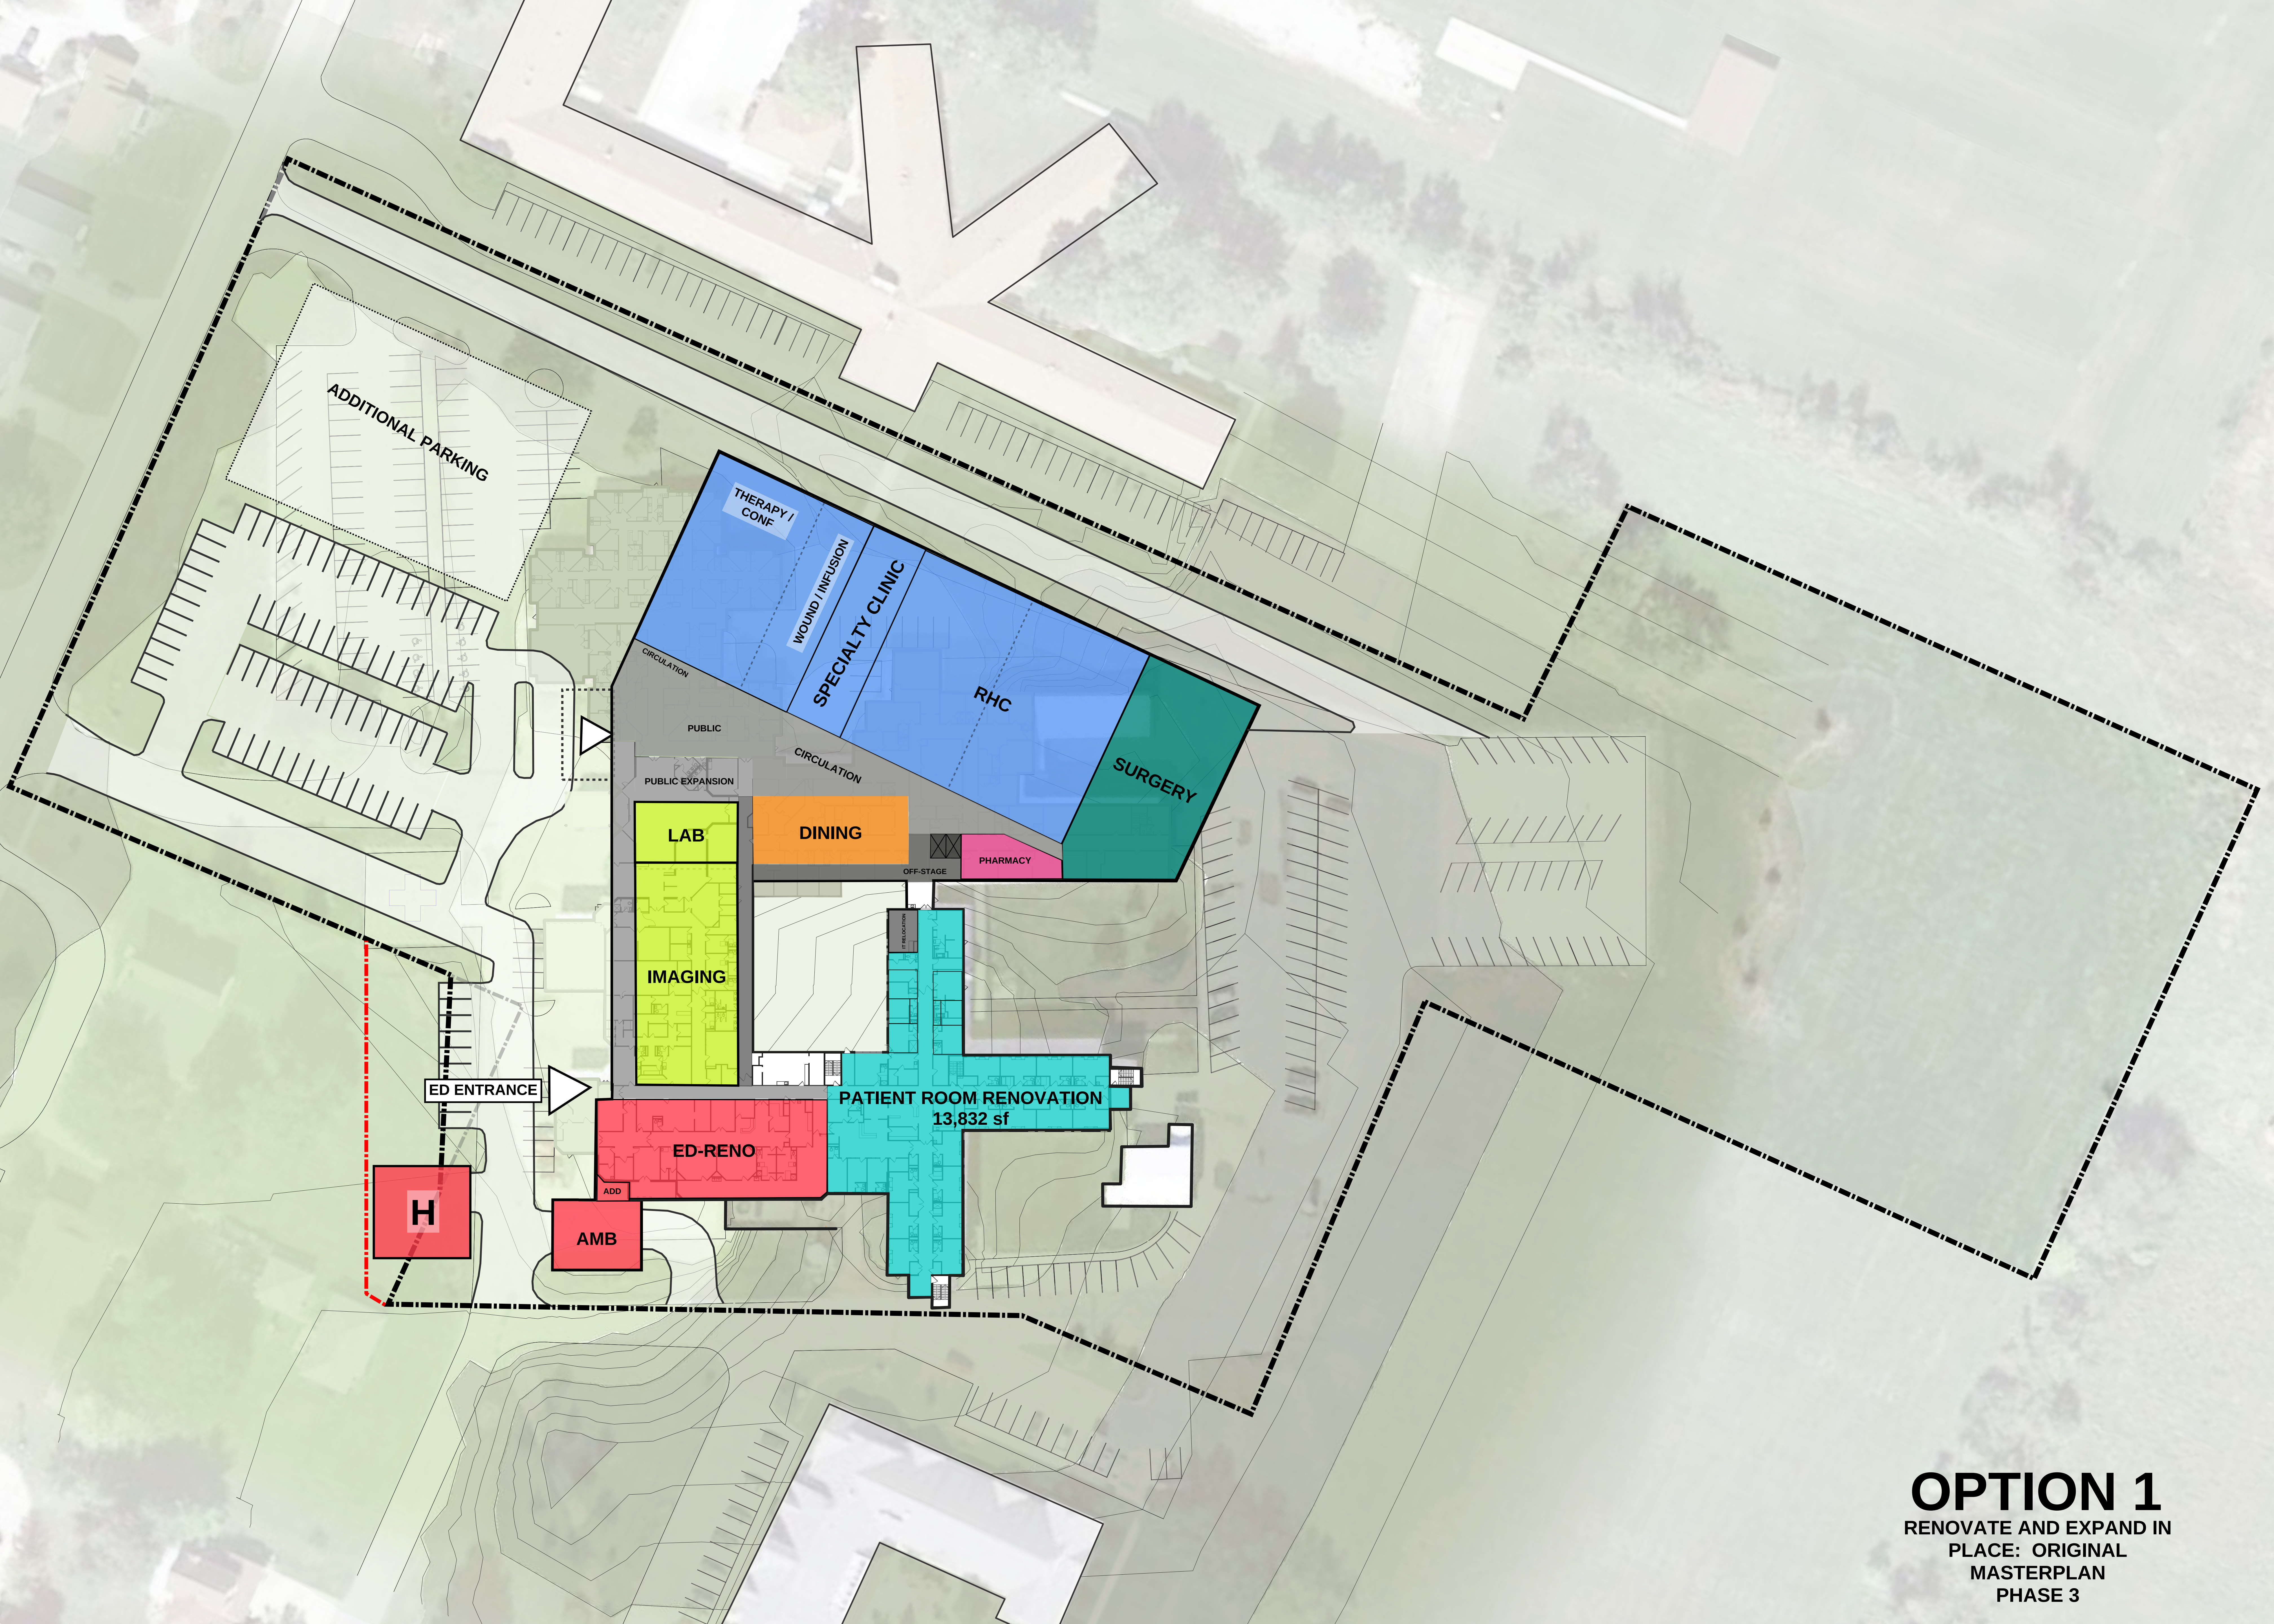

OPTION 1
RENOVATE AND EXPAND IN
PLACE: ORIGINAL
MASTERPLAN
PHASE 3

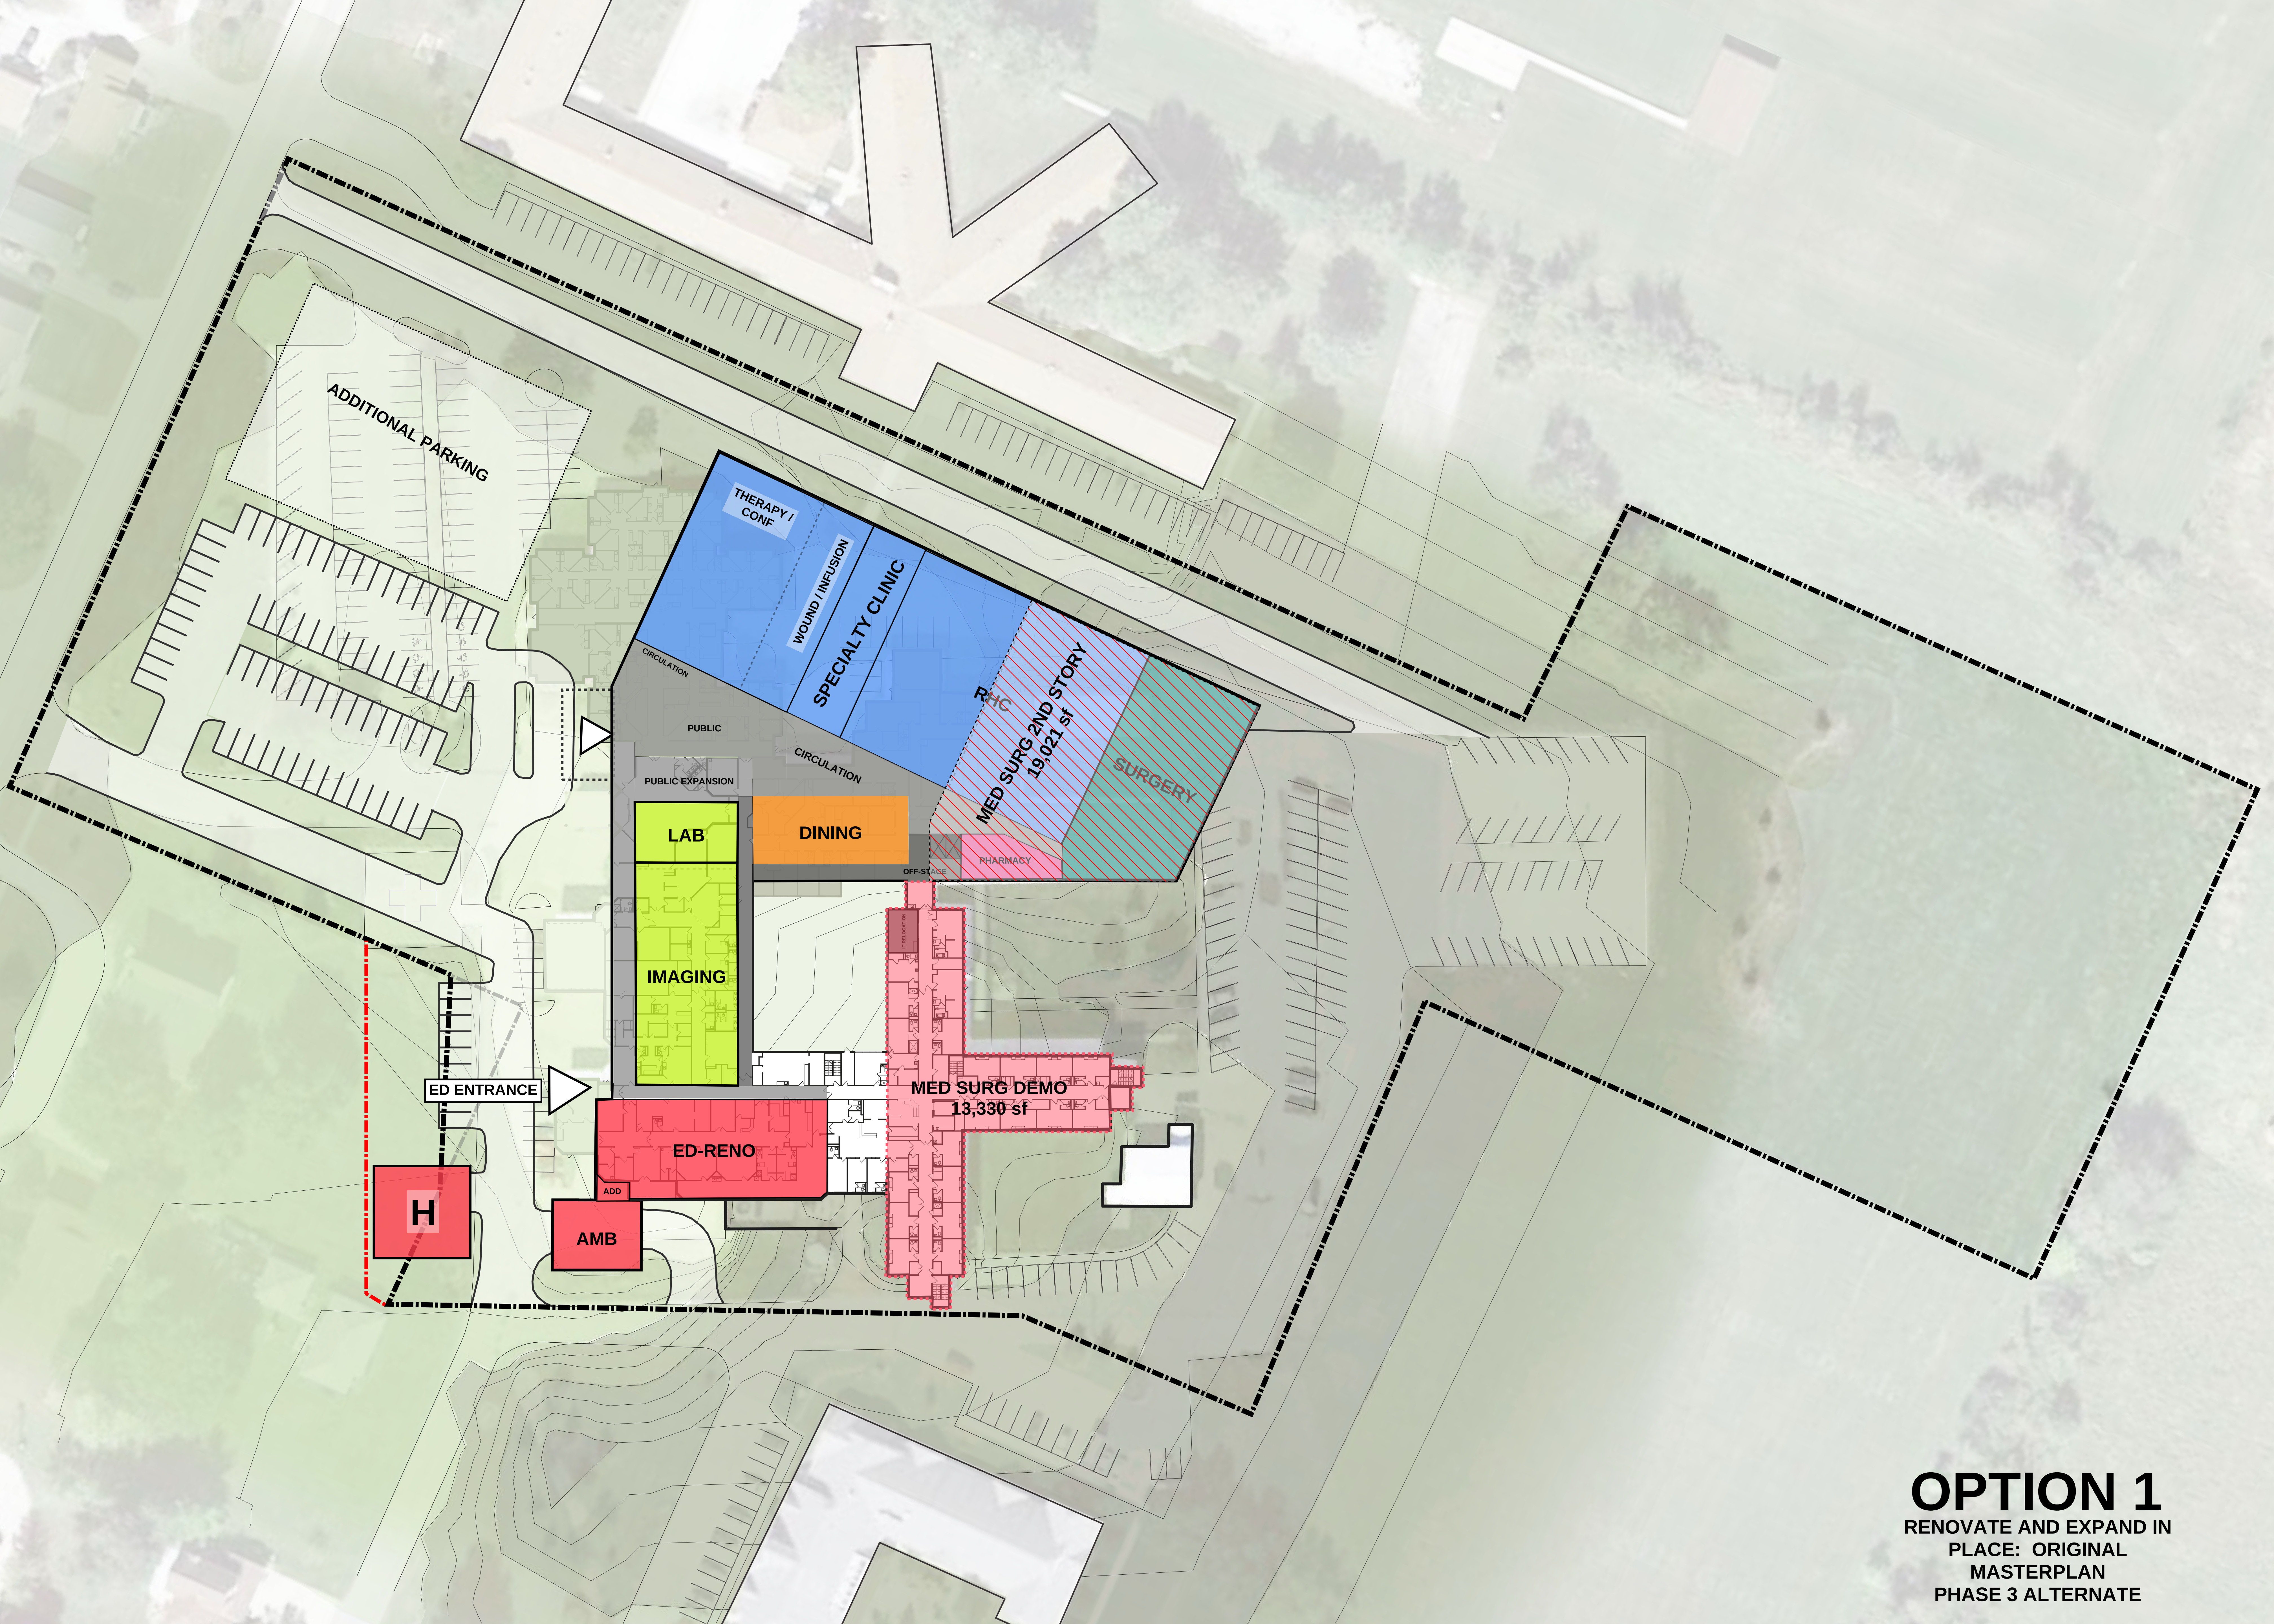

OPTION 1
RENOVATE AND EXPAND IN
PLACE: ORIGINAL
MASTERPLAN
PHASE 3 ALTERNATE

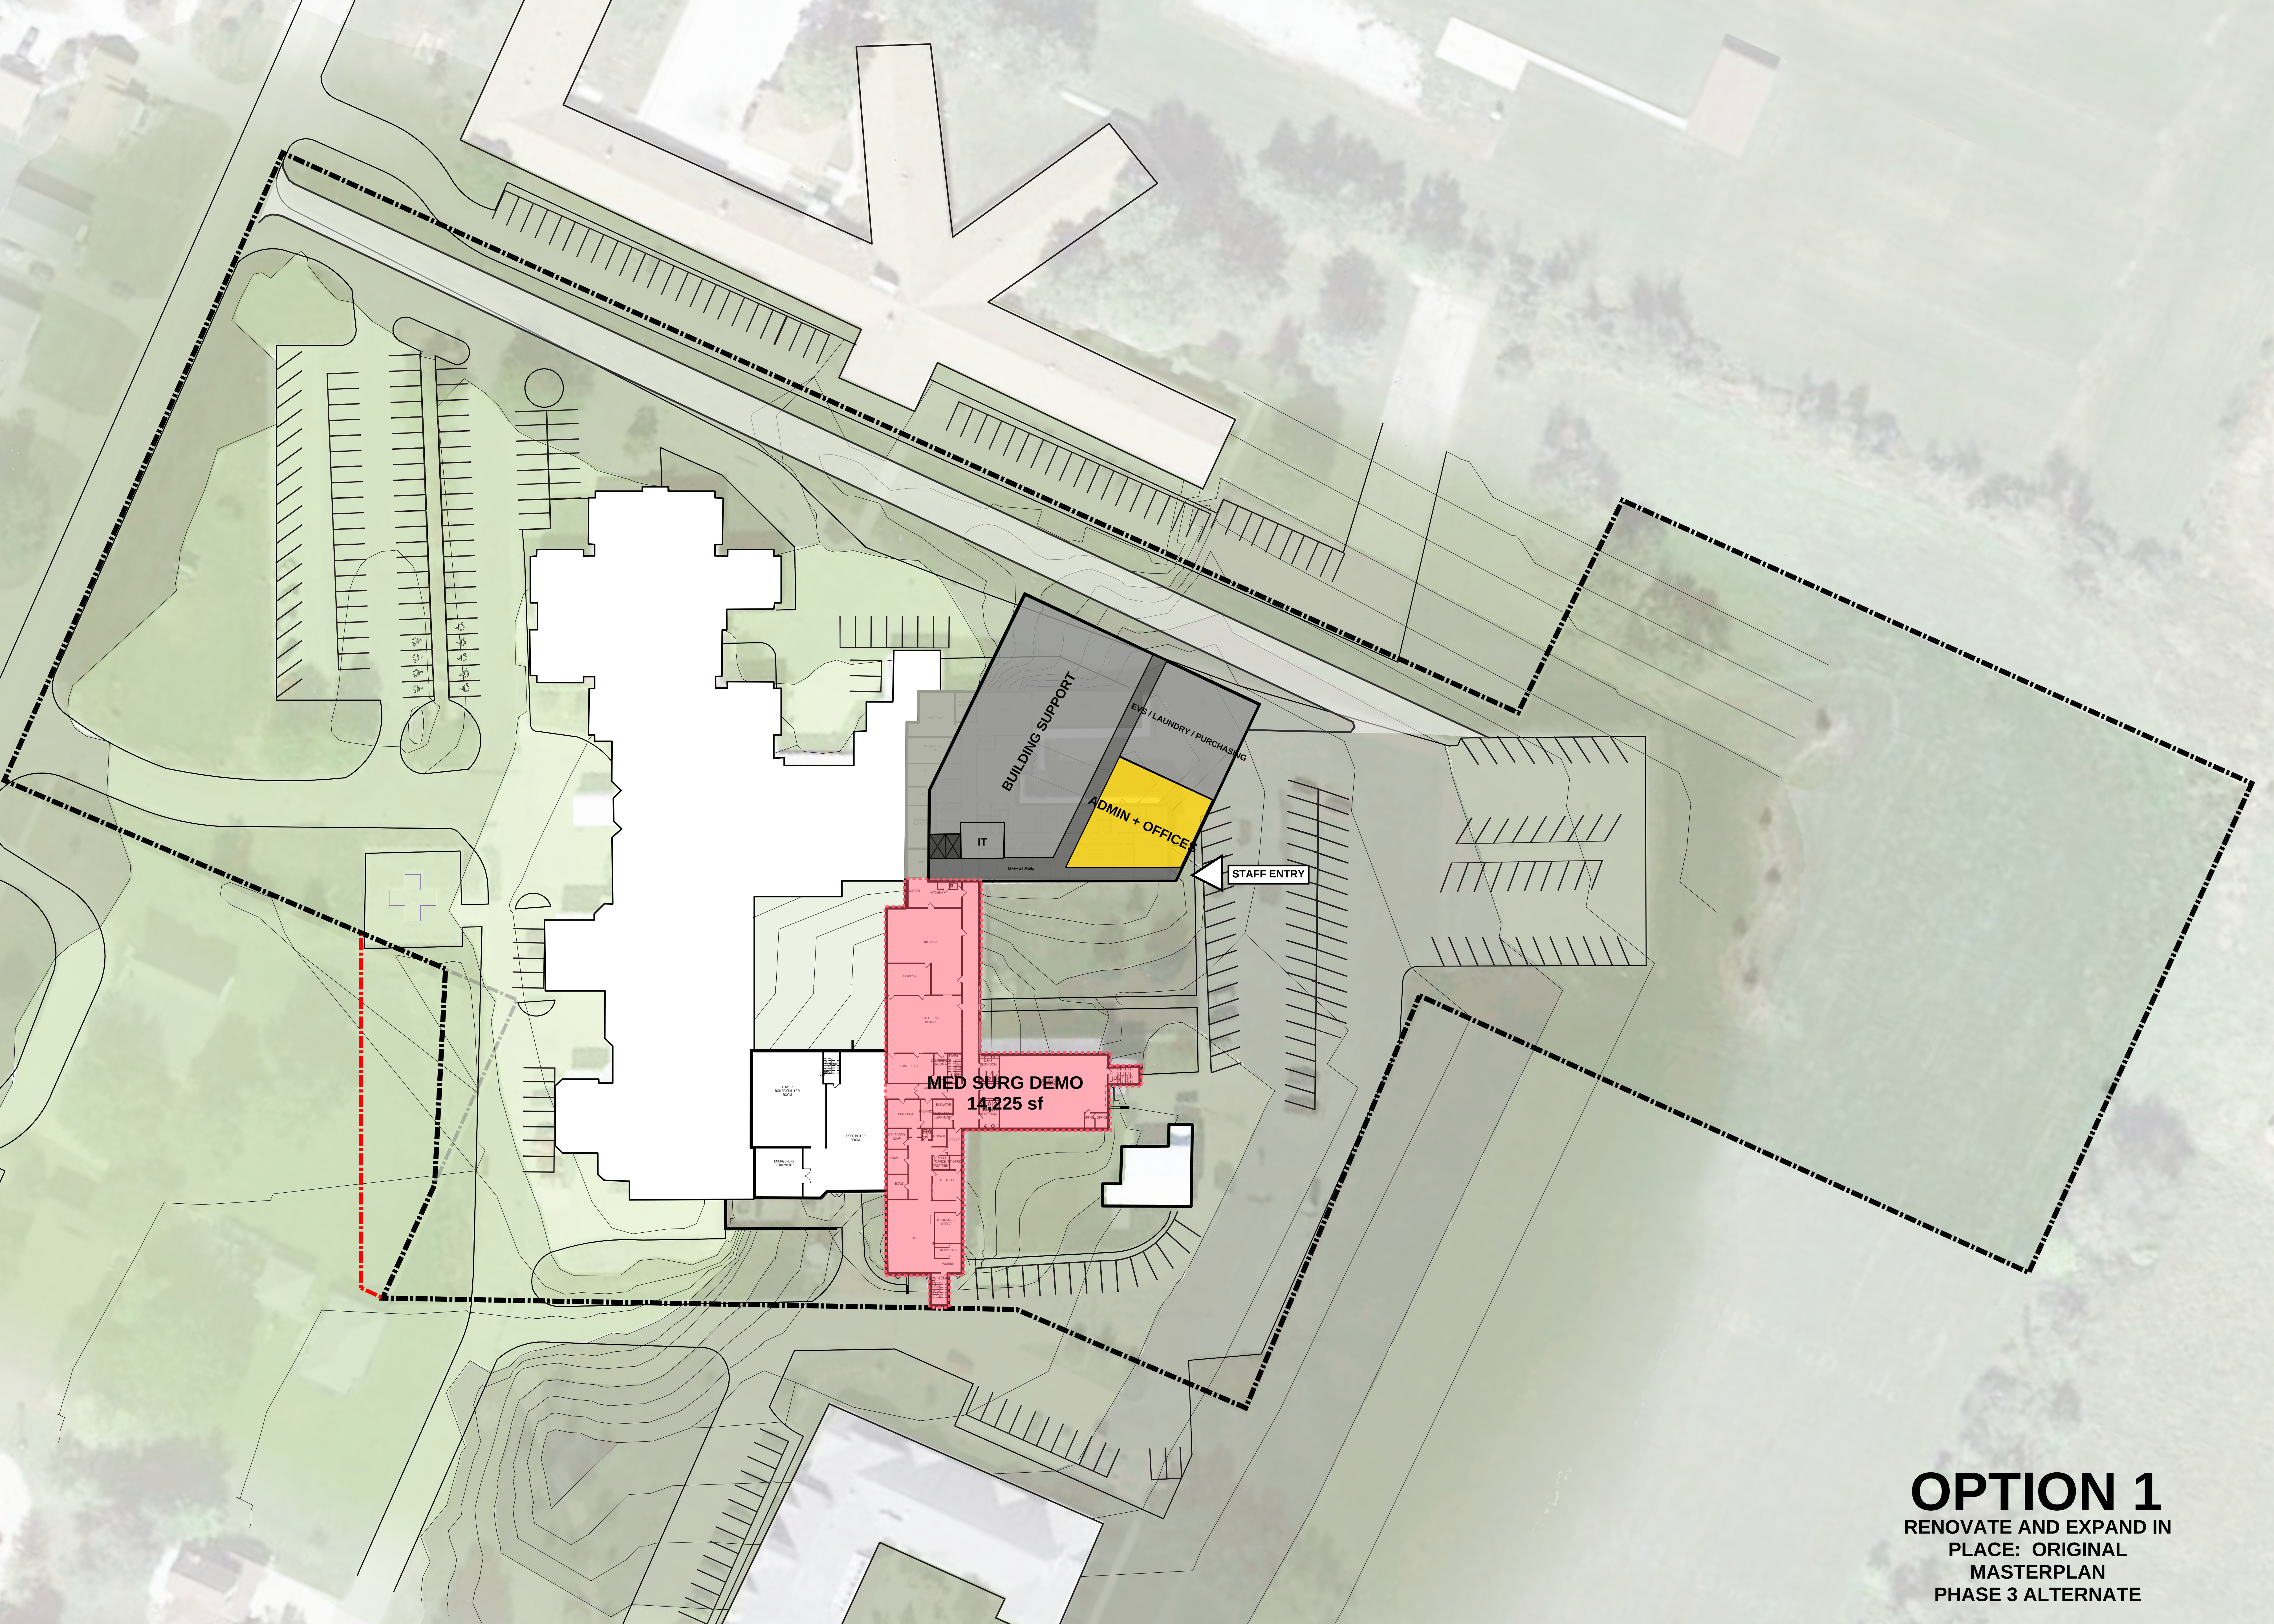

BUILDING SUPPORT
EVS / LAUNDRY / PURCHASING
ADMIN + OFFICES
IT
OFF-STAGE

STAFF ENTRY

LOBBY
BUILDING
REAR
UPPER FLOOR
REAR
EMERGENCY
DEPARTMENT
MED SURG DEMO
14,225 sf

OPTION 1
RENOVATE AND EXPAND IN
PLACE: ORIGINAL
MASTERPLAN
PHASE 3 ALTERNATE